


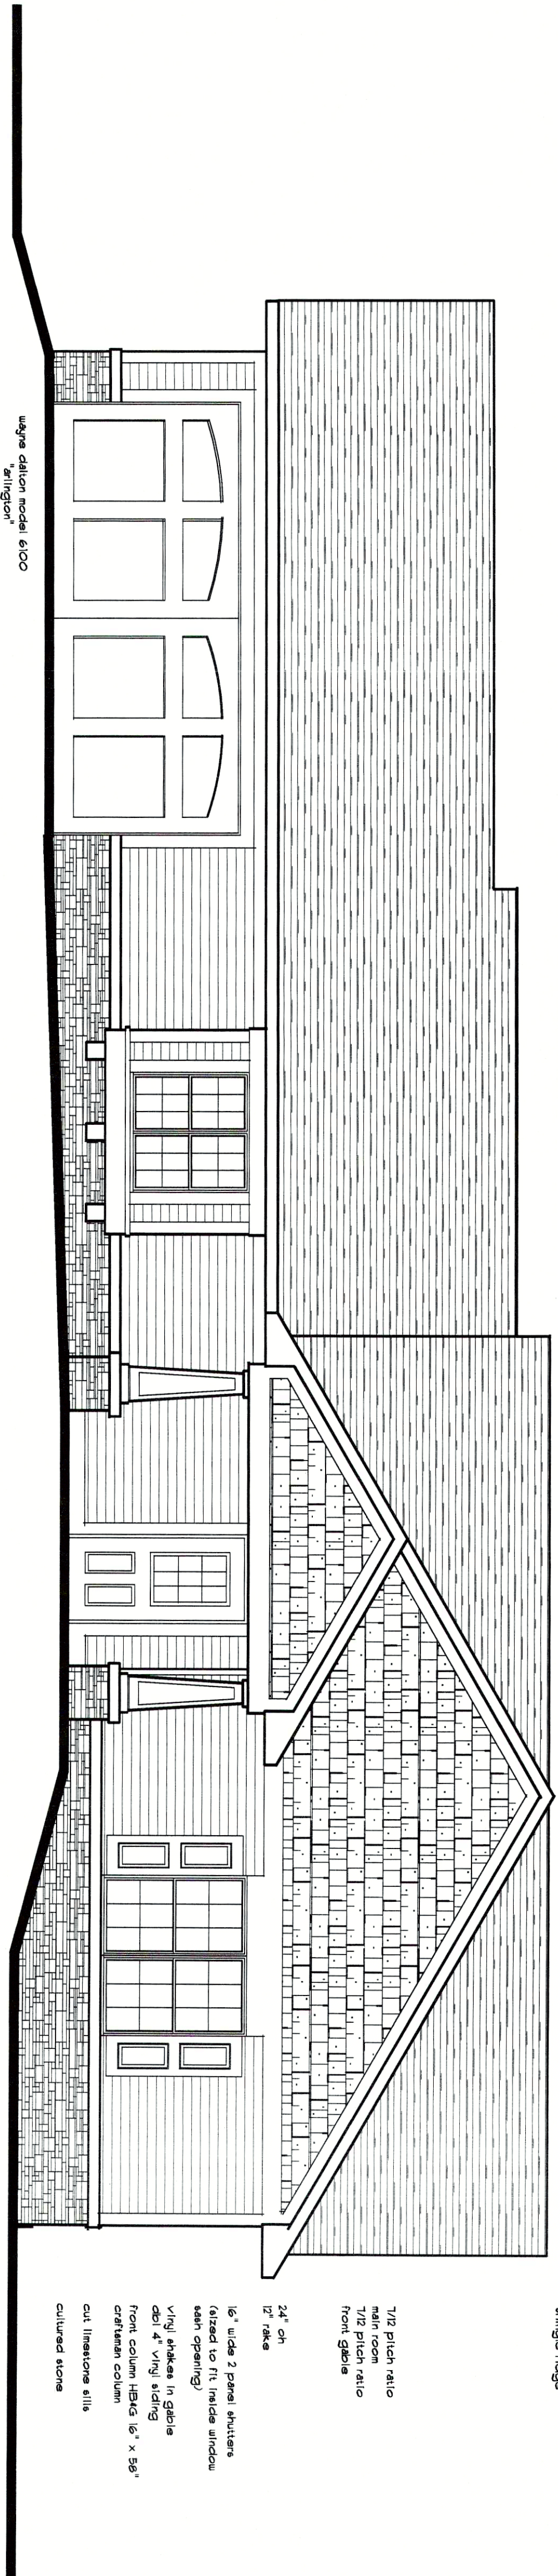


wayne dillon model 6000
shingle

FRONT ELEVATION

SCALE 1/4" = 1'-0"

TWO BEDROOM PLAN

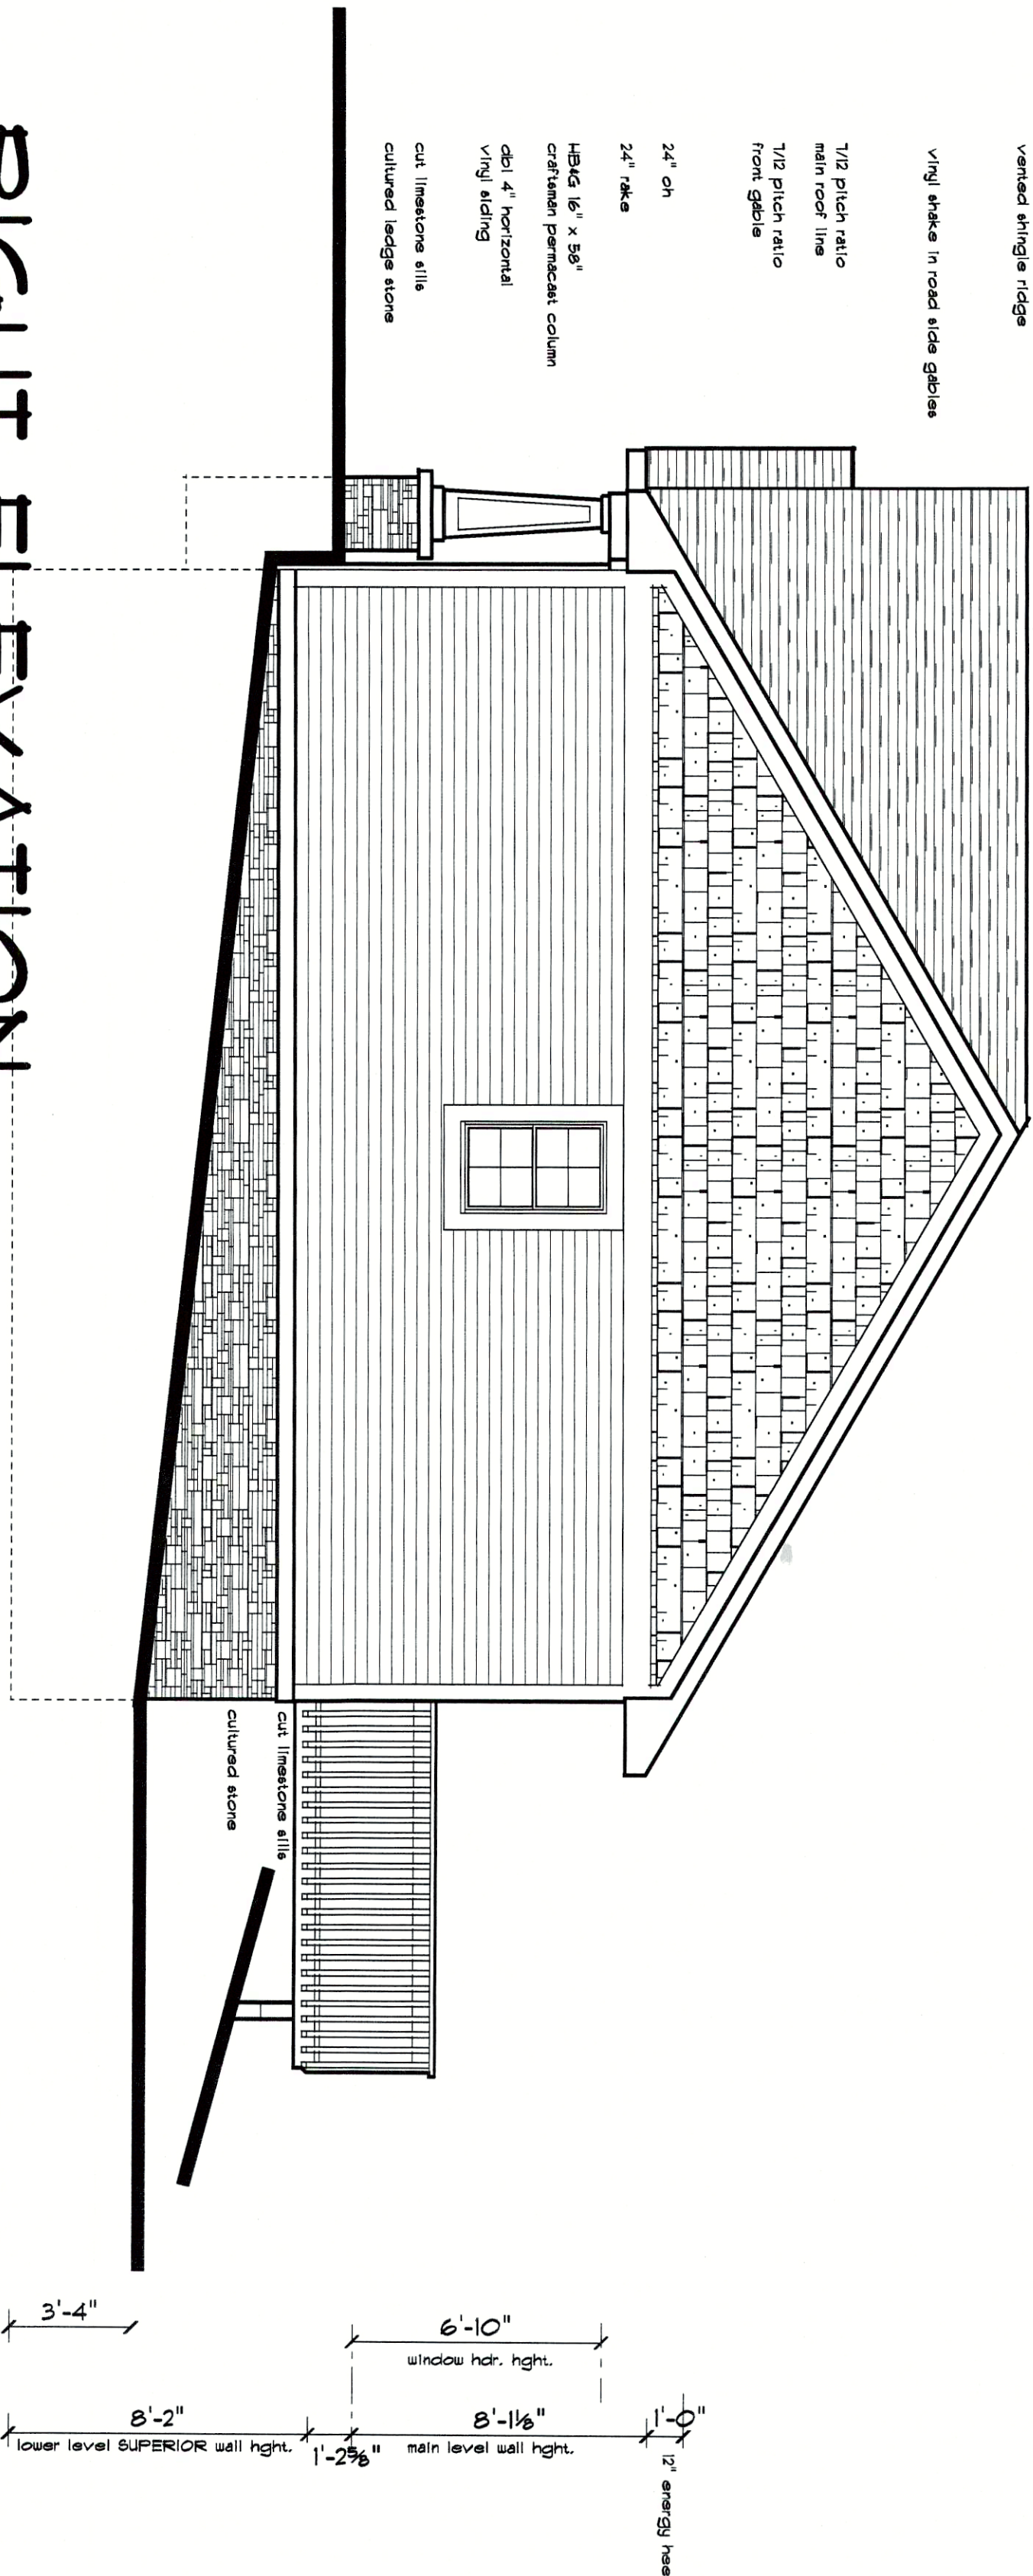

vented shingle ridge

vinyl shakes in roof side gables

7/12 pitch ratio

main roof line

7/12 pitch ratio

front gable

24" on

12" rake

6" wide 2 panel shutters

(fixed to fit inside window

main opening)

vinyl shakes in gable

cut limestone sill

cultured stone

RIGHT ELEVATION

SCALE 1/4" = 1'-0"

TWO BEDROOM PLAN

Drawn By JADY
Issued For
PRICING AUG. 2, 2010
REVISED AUG. 4, 2010
REVISED DEC. 2, 2010
REVISED DEC. 13, 2010
REVISED DEC. 21, 2010
REVISED JAN. 11, 2011

Copyright © 2010
RIVERTOWN HOMES BY DESIGN LLC
All rights reserved. Reproduction and/or use in any form without written permission is prohibited.

NEW RESIDENCE FOR:
NOTTAWASEPPI HURON
BAND OF THE POTAWATOMI

CLIENT APPROVAL


Name: _____ date: _____
Title: _____ date: _____

File ID NOTTAWASEPPI 2010

Sheet Number

Rivertown
HOMES
BY DESIGN




4565 Wilson Ave, Grandville, Michigan 49418
ph: 616-534-0466 fax: 616-532-7763
www.rivertownhomesbydesign.com

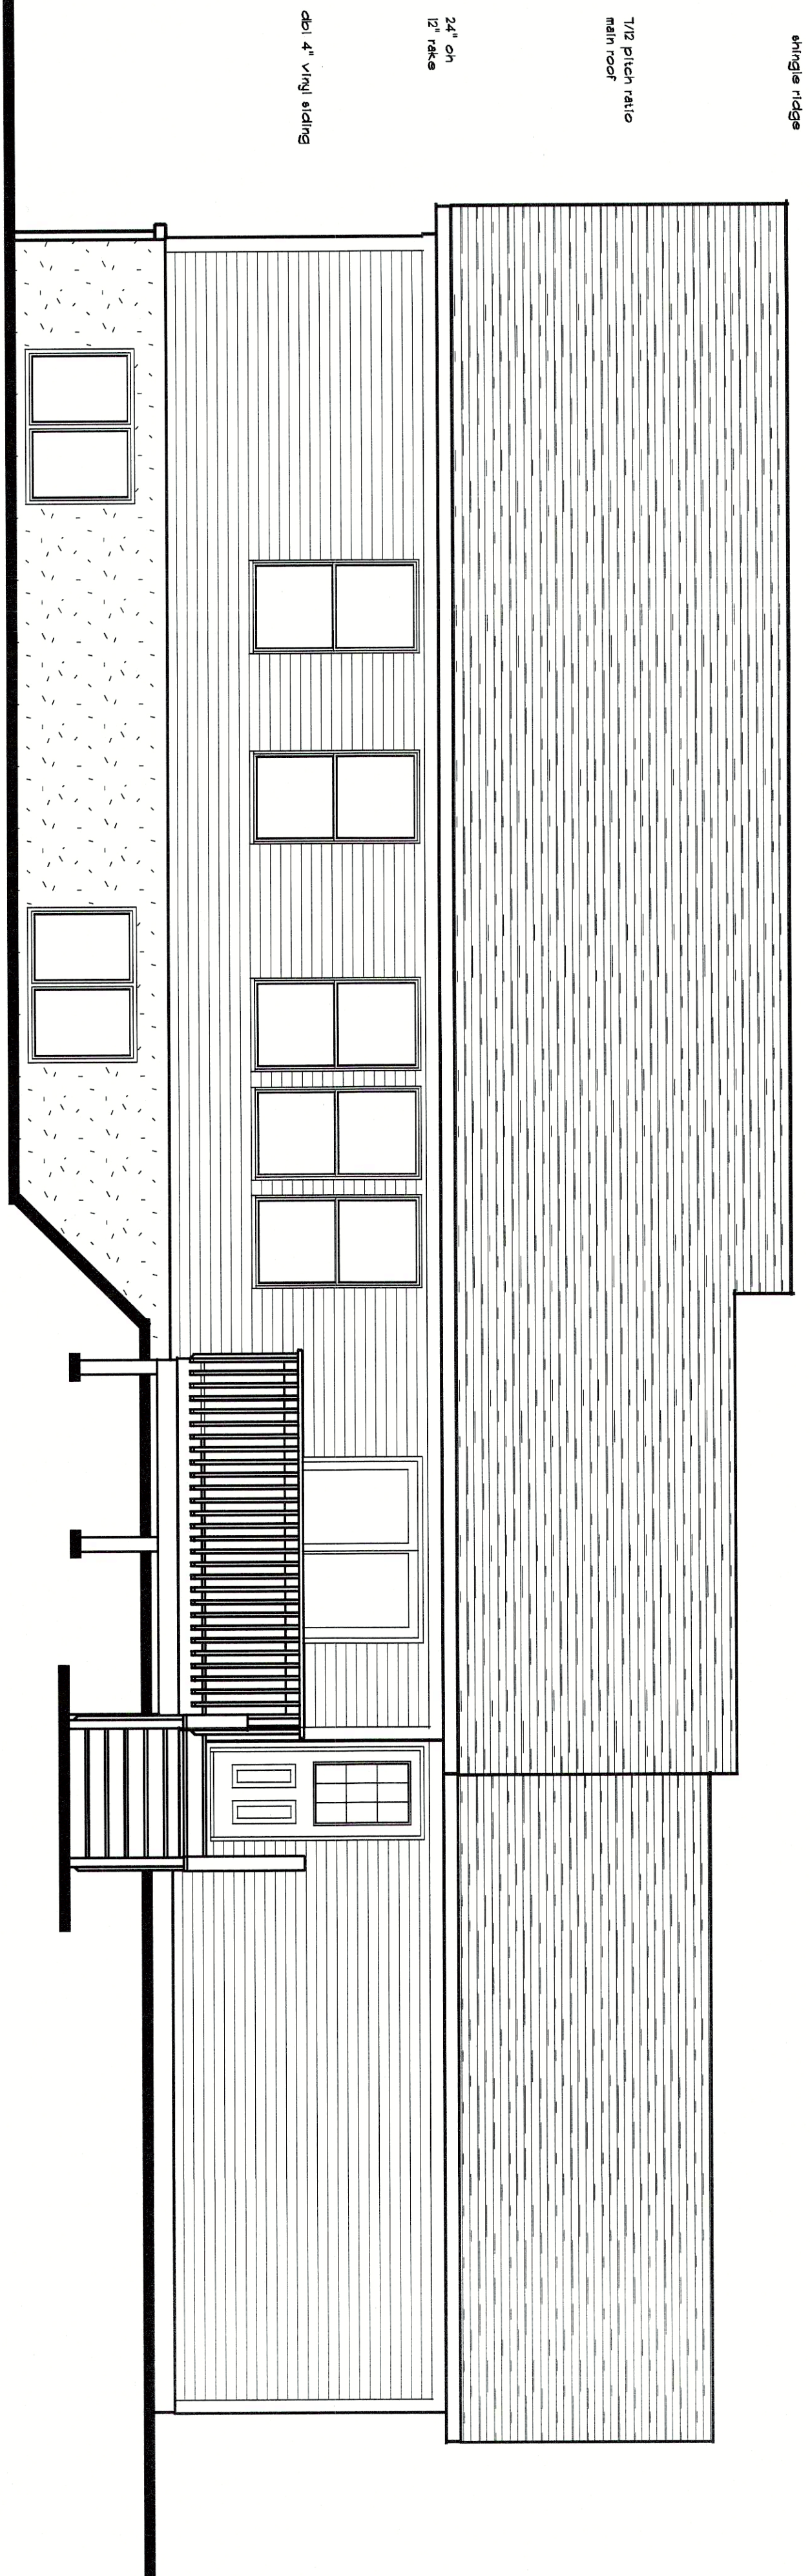

REAR ELEVATION

TWO BEDROOM PLAN

SCALE 1/4" - 1'-0"

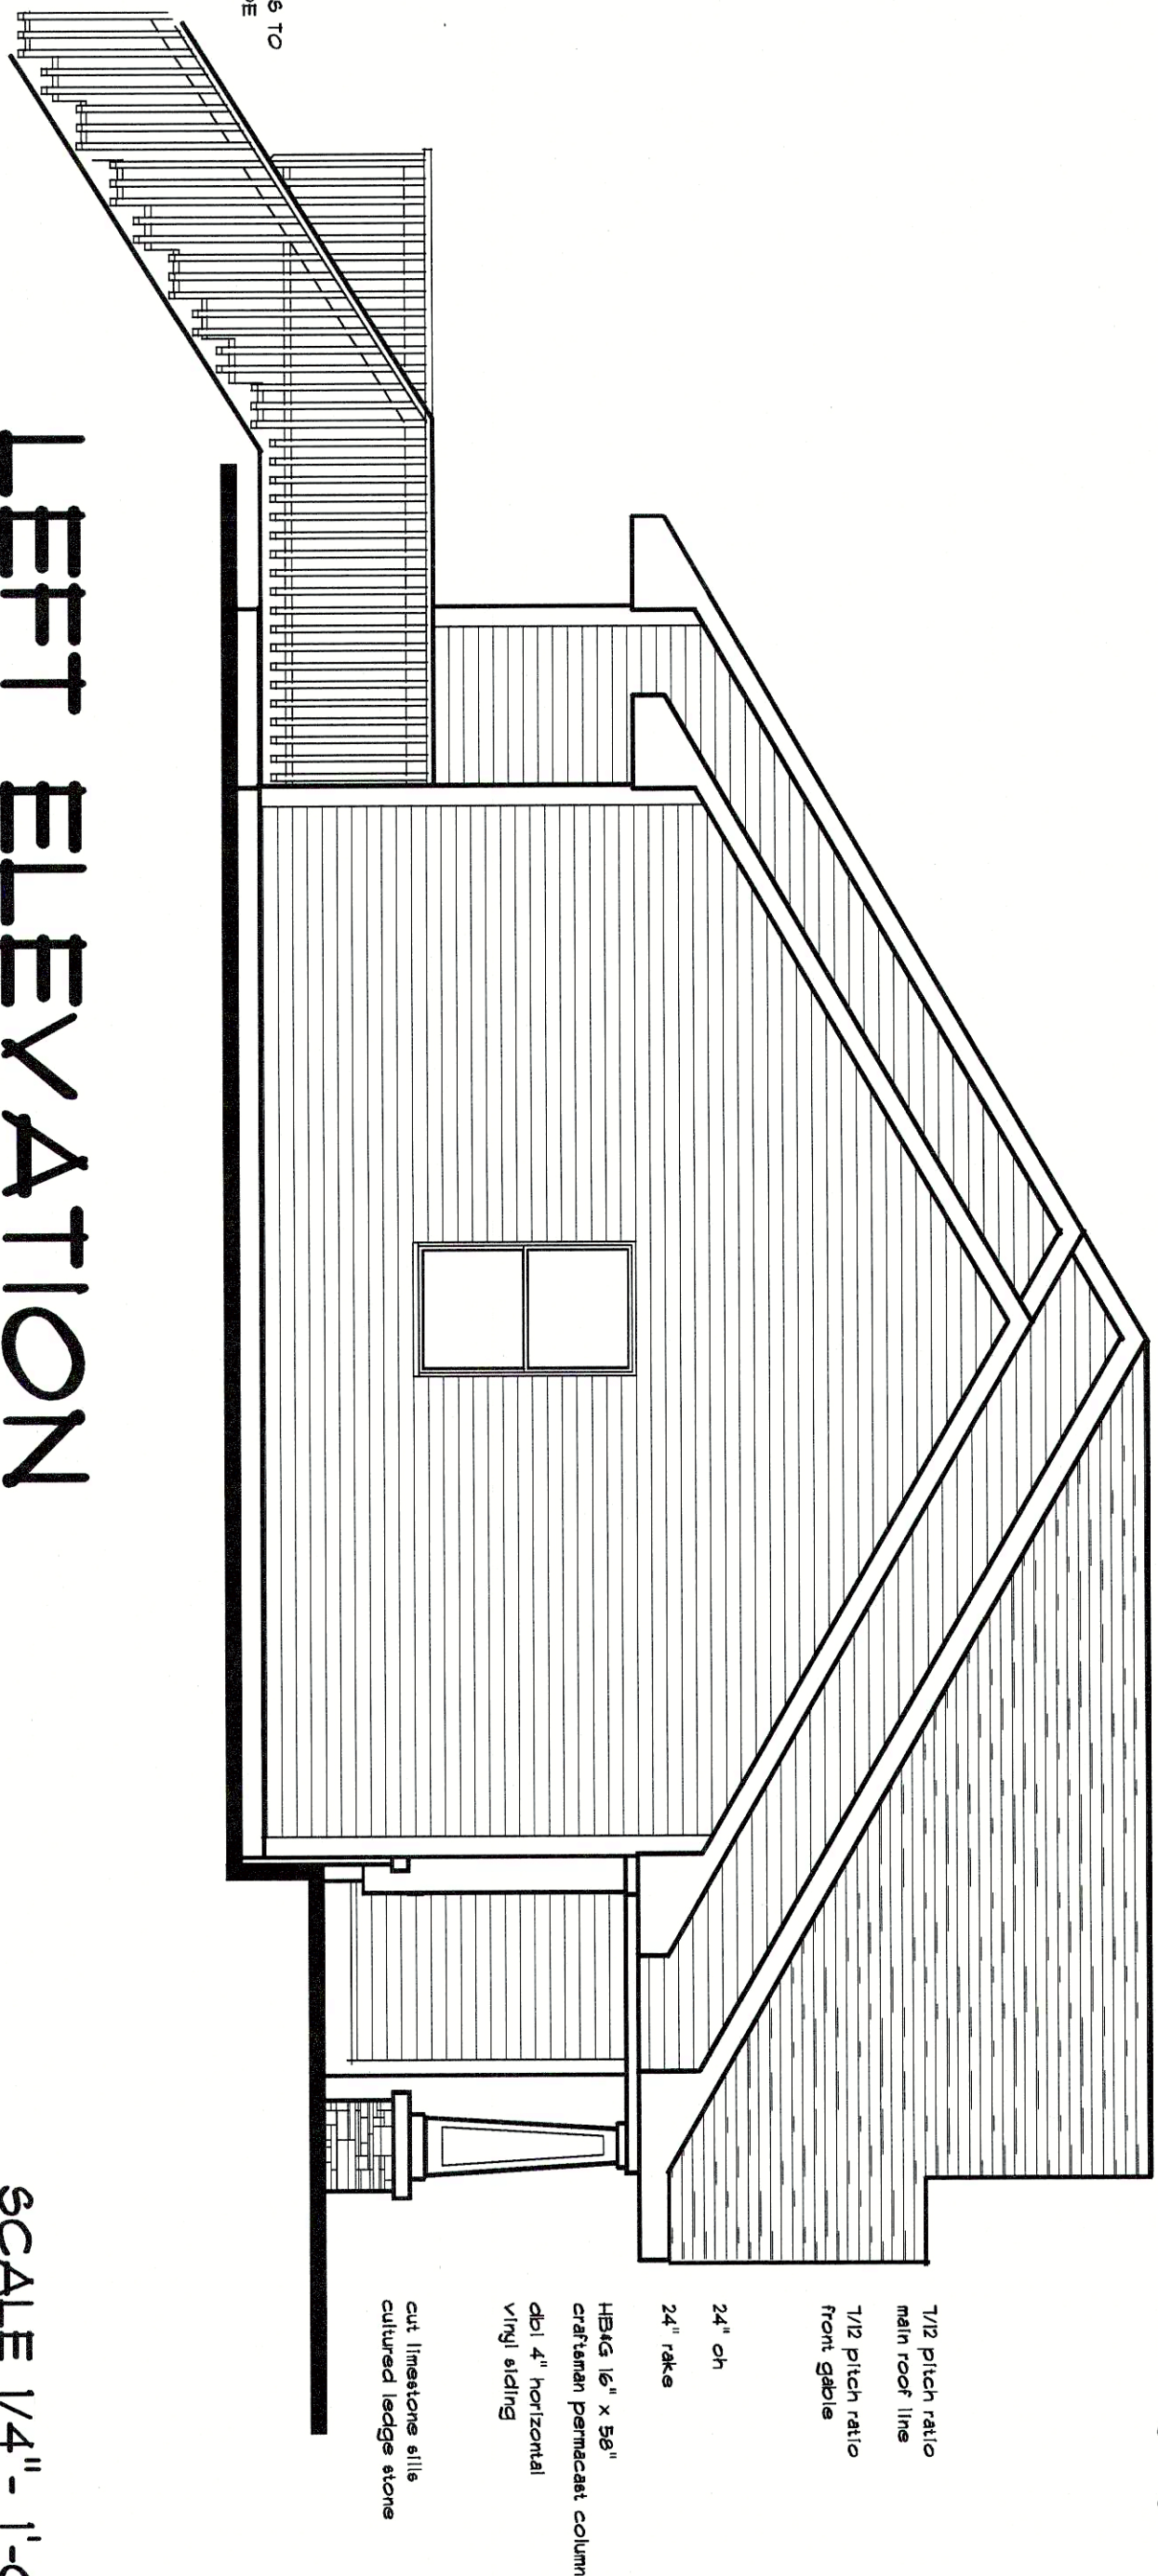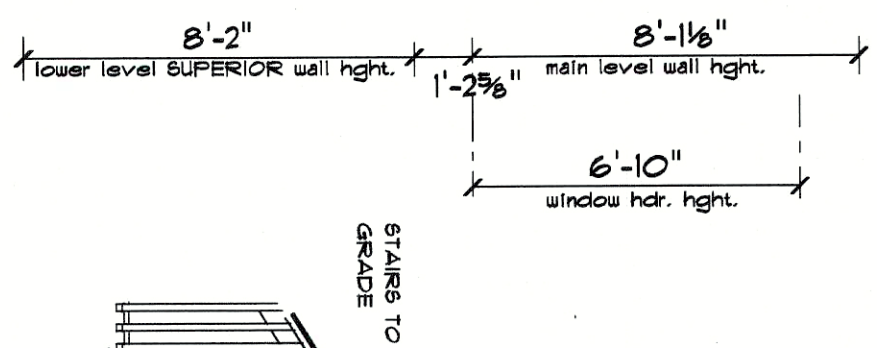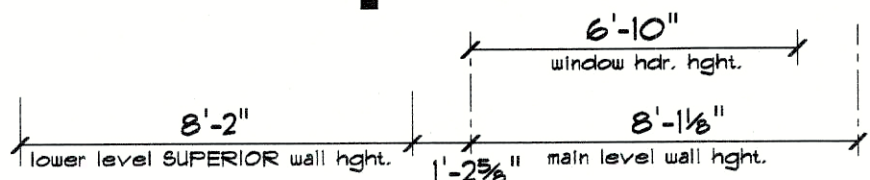

LEFT ELEVATION

TWO BEDROOM PLAN

SCALE 1/4" = 1'-0"



Rivertown
HOMES
BY DESIGN

4565 Wilson Ave, Grandville, Michigan 49418
ph: 616-534-0466 fax: 616-532-7763
www.rivertownhomesbydesign.com

Drawn By **JADY**

PRICING	AUG. 2, 2010
REVISED	AUG. 4, 2010
REVISED	DEC. 2, 2010
REVISED	DEC. 13, 2010
REVISED	DEC. 22, 2010
REVISED	JAN. 11, 2011

Copyright © 2010
RIVERTOWN HOMES by DESIGN LLC
All rights reserved, reproduction and / or use in any
form without written permission is PROHIBITED


NEW RESIDENCE FOR:
NOTTAWASEPPI HURON
BAND OF THE POTAWATOMI

CLIENT APPROVAL

nome:	data:
nome:	data:

File ID N0TTA5SEPPI 2010



Sheet Number

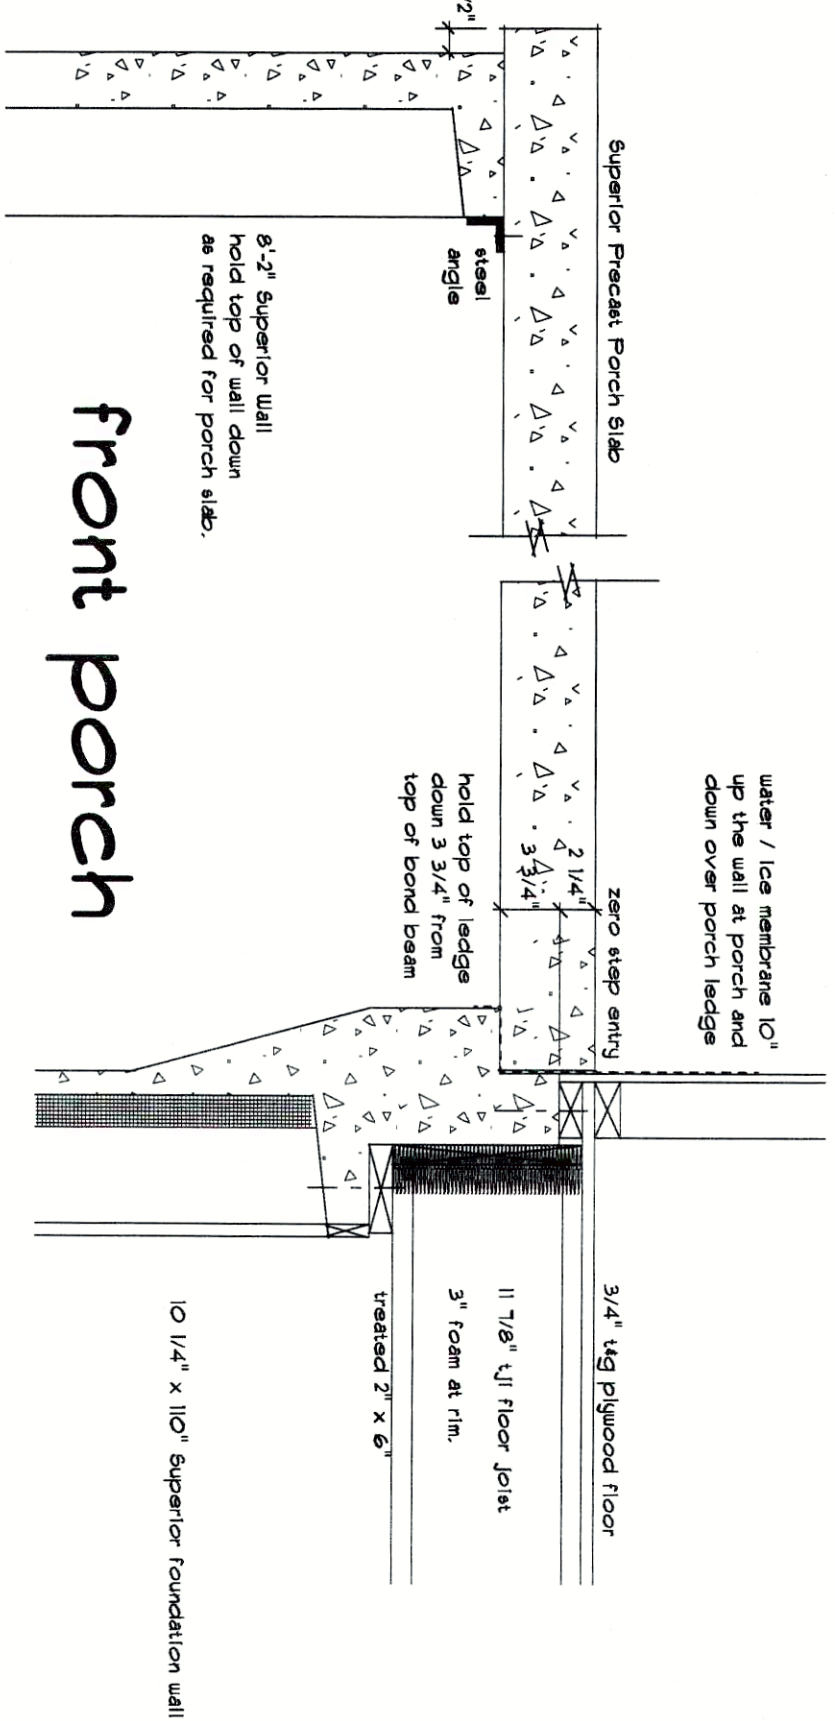


daylight window opening

porch slab

front porch

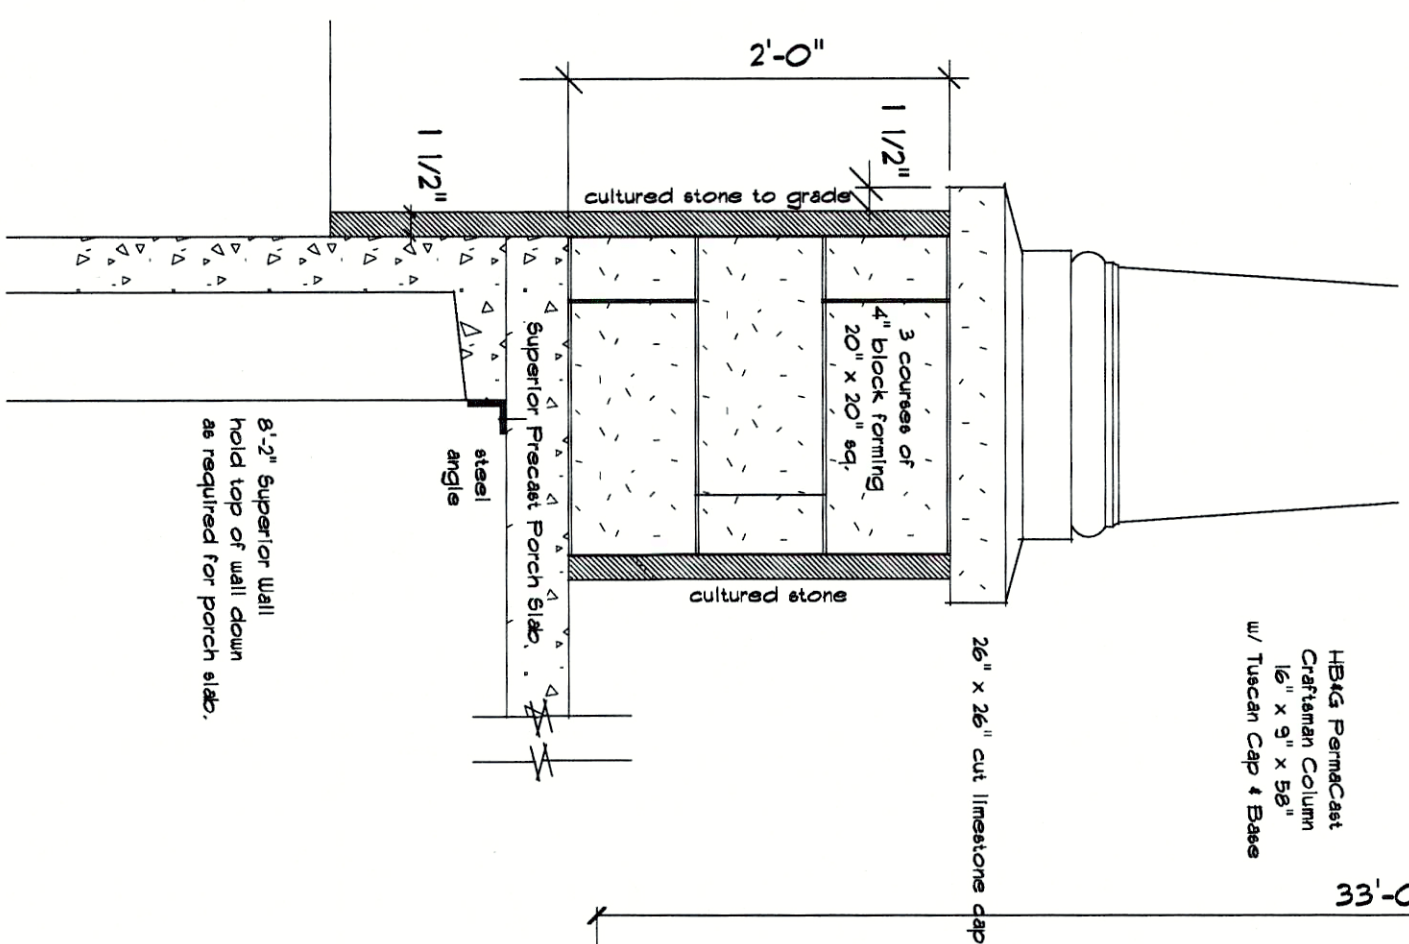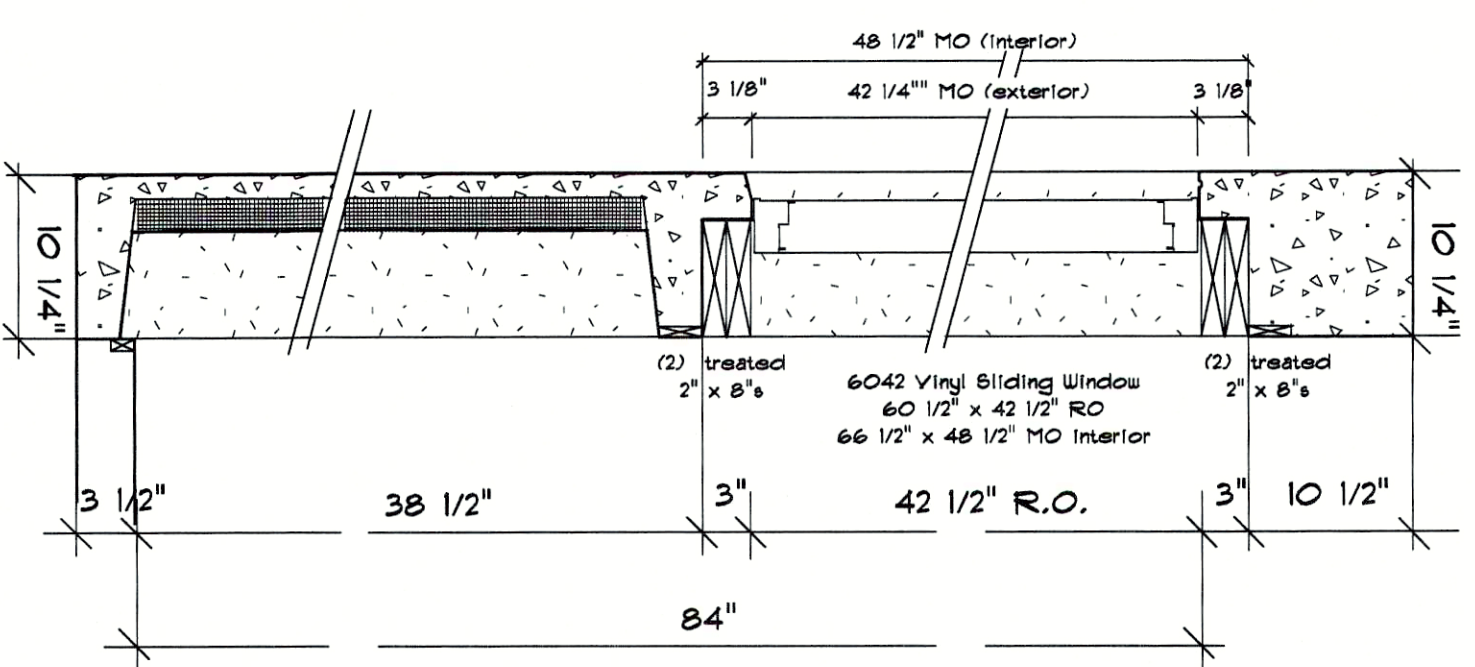

porch column

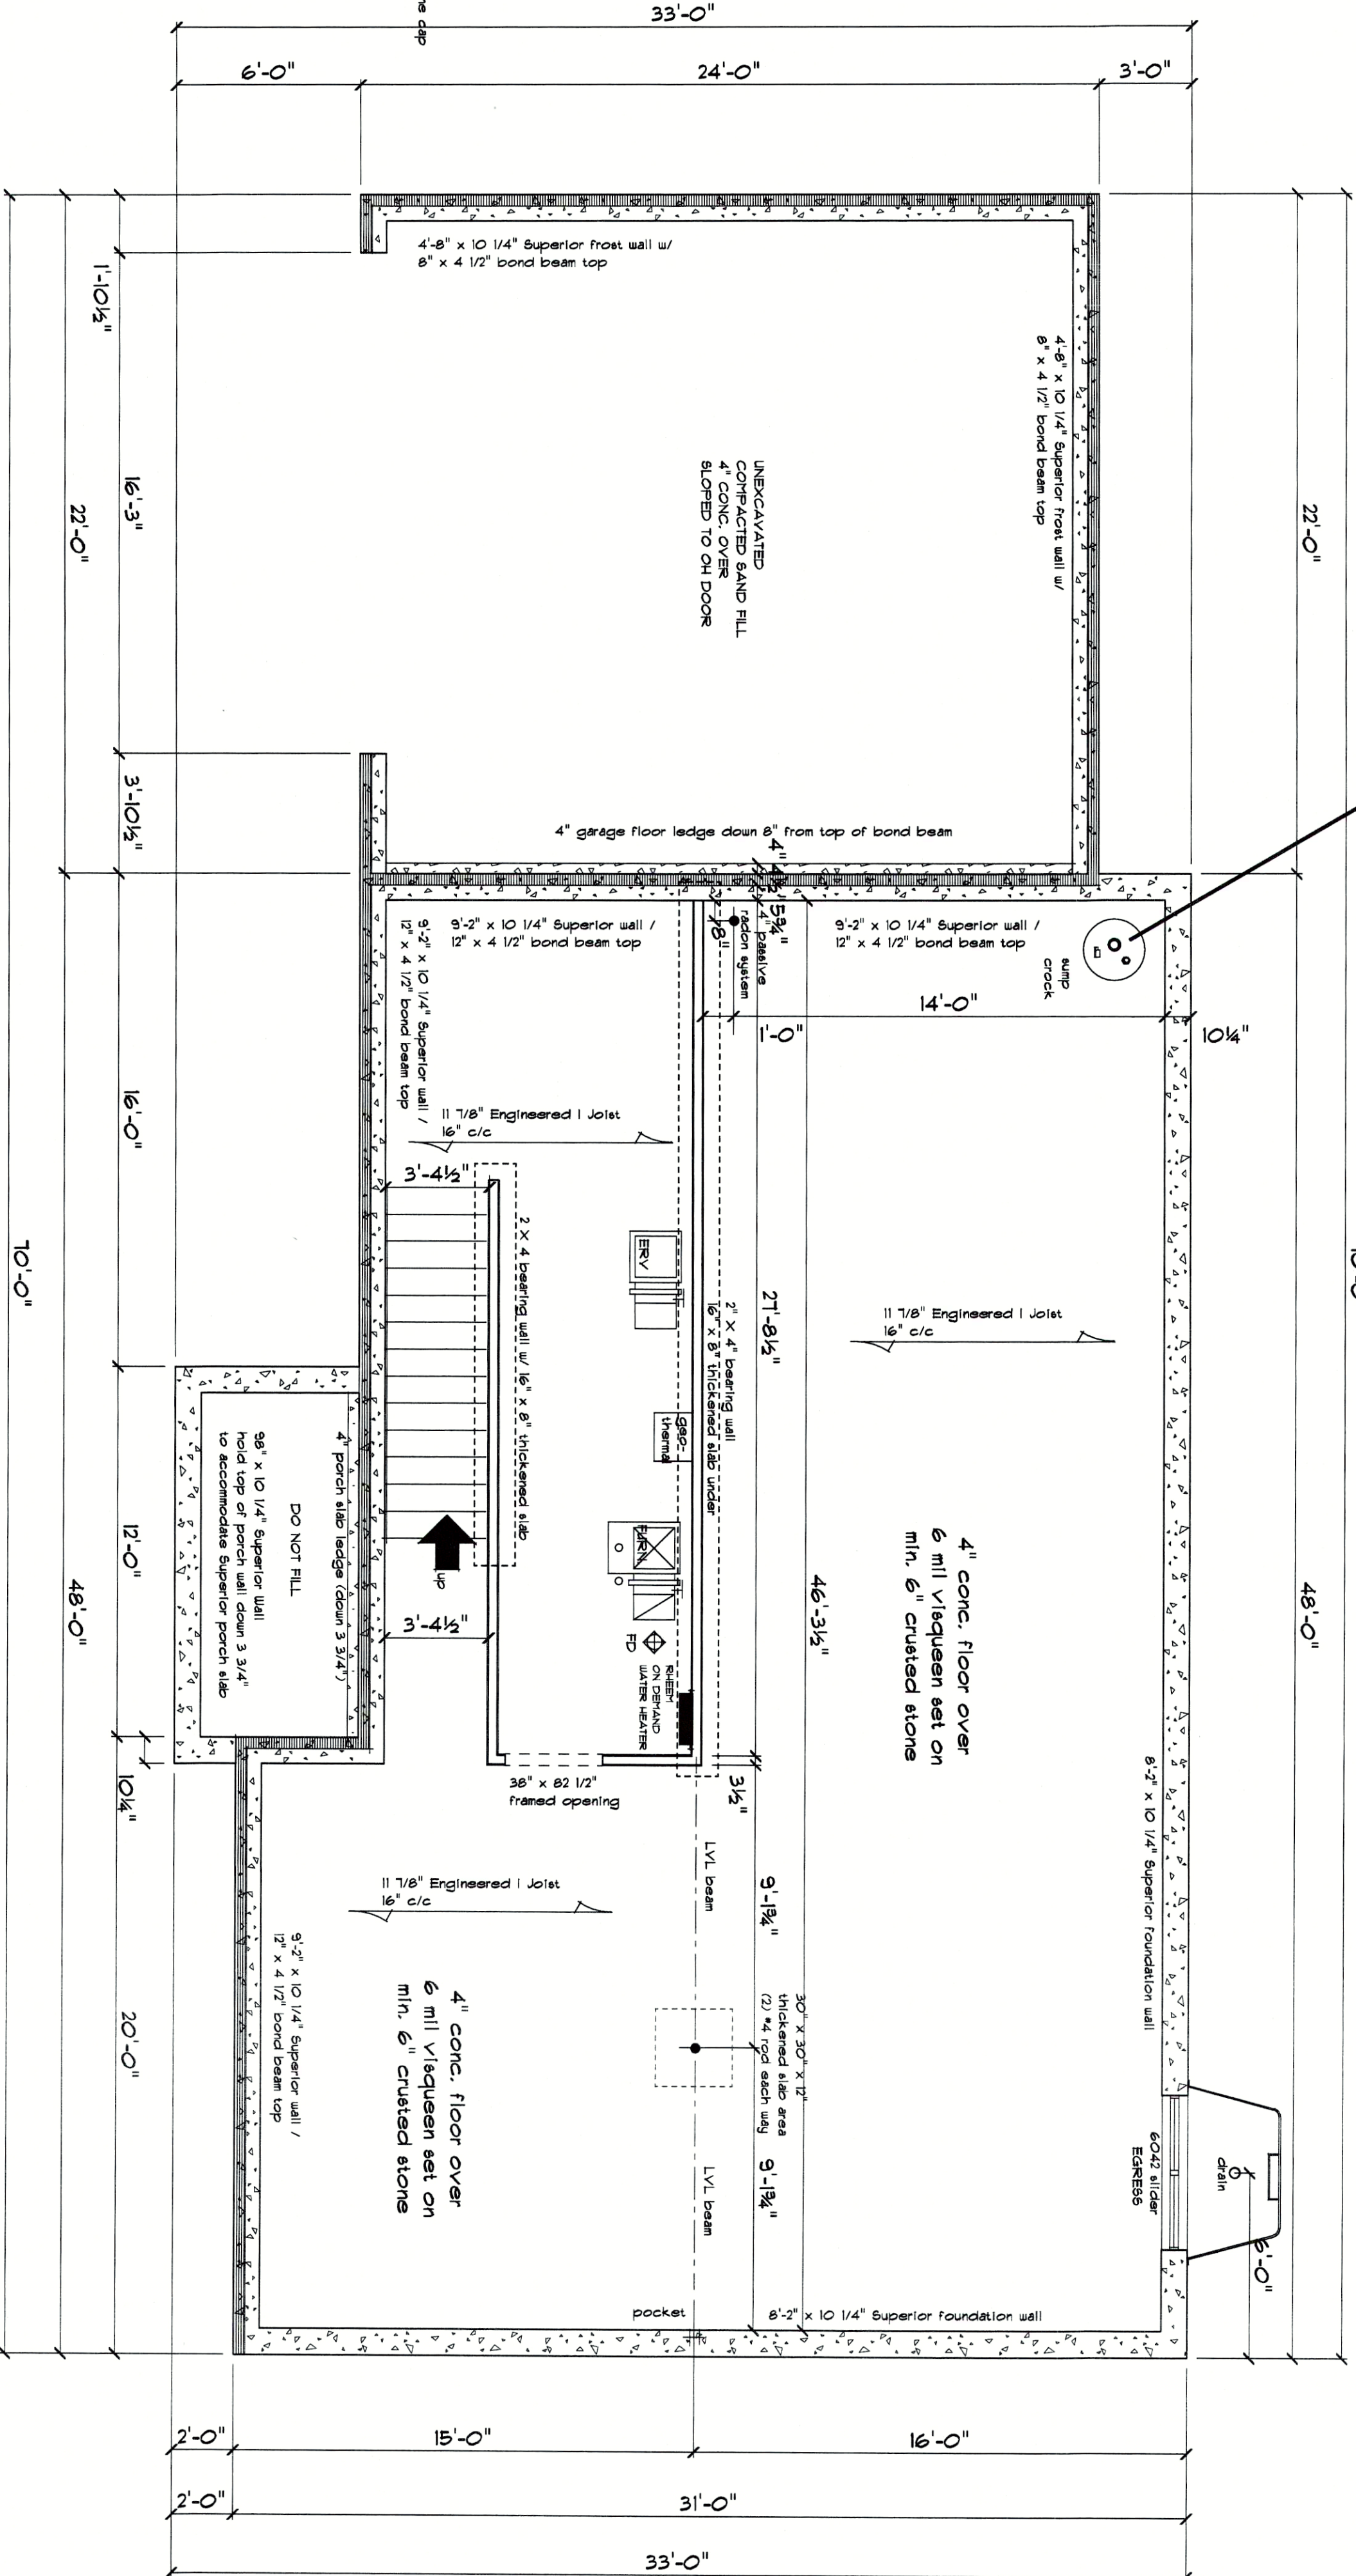

LOWER LEVEL FRAMING PLAN

TWO BEDROOM PLAN

SCALE 1/4"=1'-0"

Drum By	JADY
Issued For	
PRICING	AUG. 2, 2010
REVISED	AUG. 4, 2010
REVISED	DEC. 2, 2010
REVISED	DEC. 13, 2010
REVISED	DEC. 22, 2010
REVISED	JAN. 11, 2011
REVISED	JAN. 17, 2011

Copyright © 2010
 RIVERTOWN HOMES by DESIGN LLC
 All rights reserved, reproduction and / or use in any
 form without written permission is PROHIBITED

NEW RESIDENCE FOR:
NOTTAWASEPPI HURON
BAND OF THE POTAWATOMI

CLIENT APPROVAL

name:	date:
name:	date:


File ID: NOTTAWASEP1 2010

Sheet Number



Rivertown
HOMES
BY DESIGN

4565 Wilson Ave, Grandville, Michigan 49418
 ph: 616-534-0466 fax: 616-532-7763
www.rivertownhomesbydesign.com

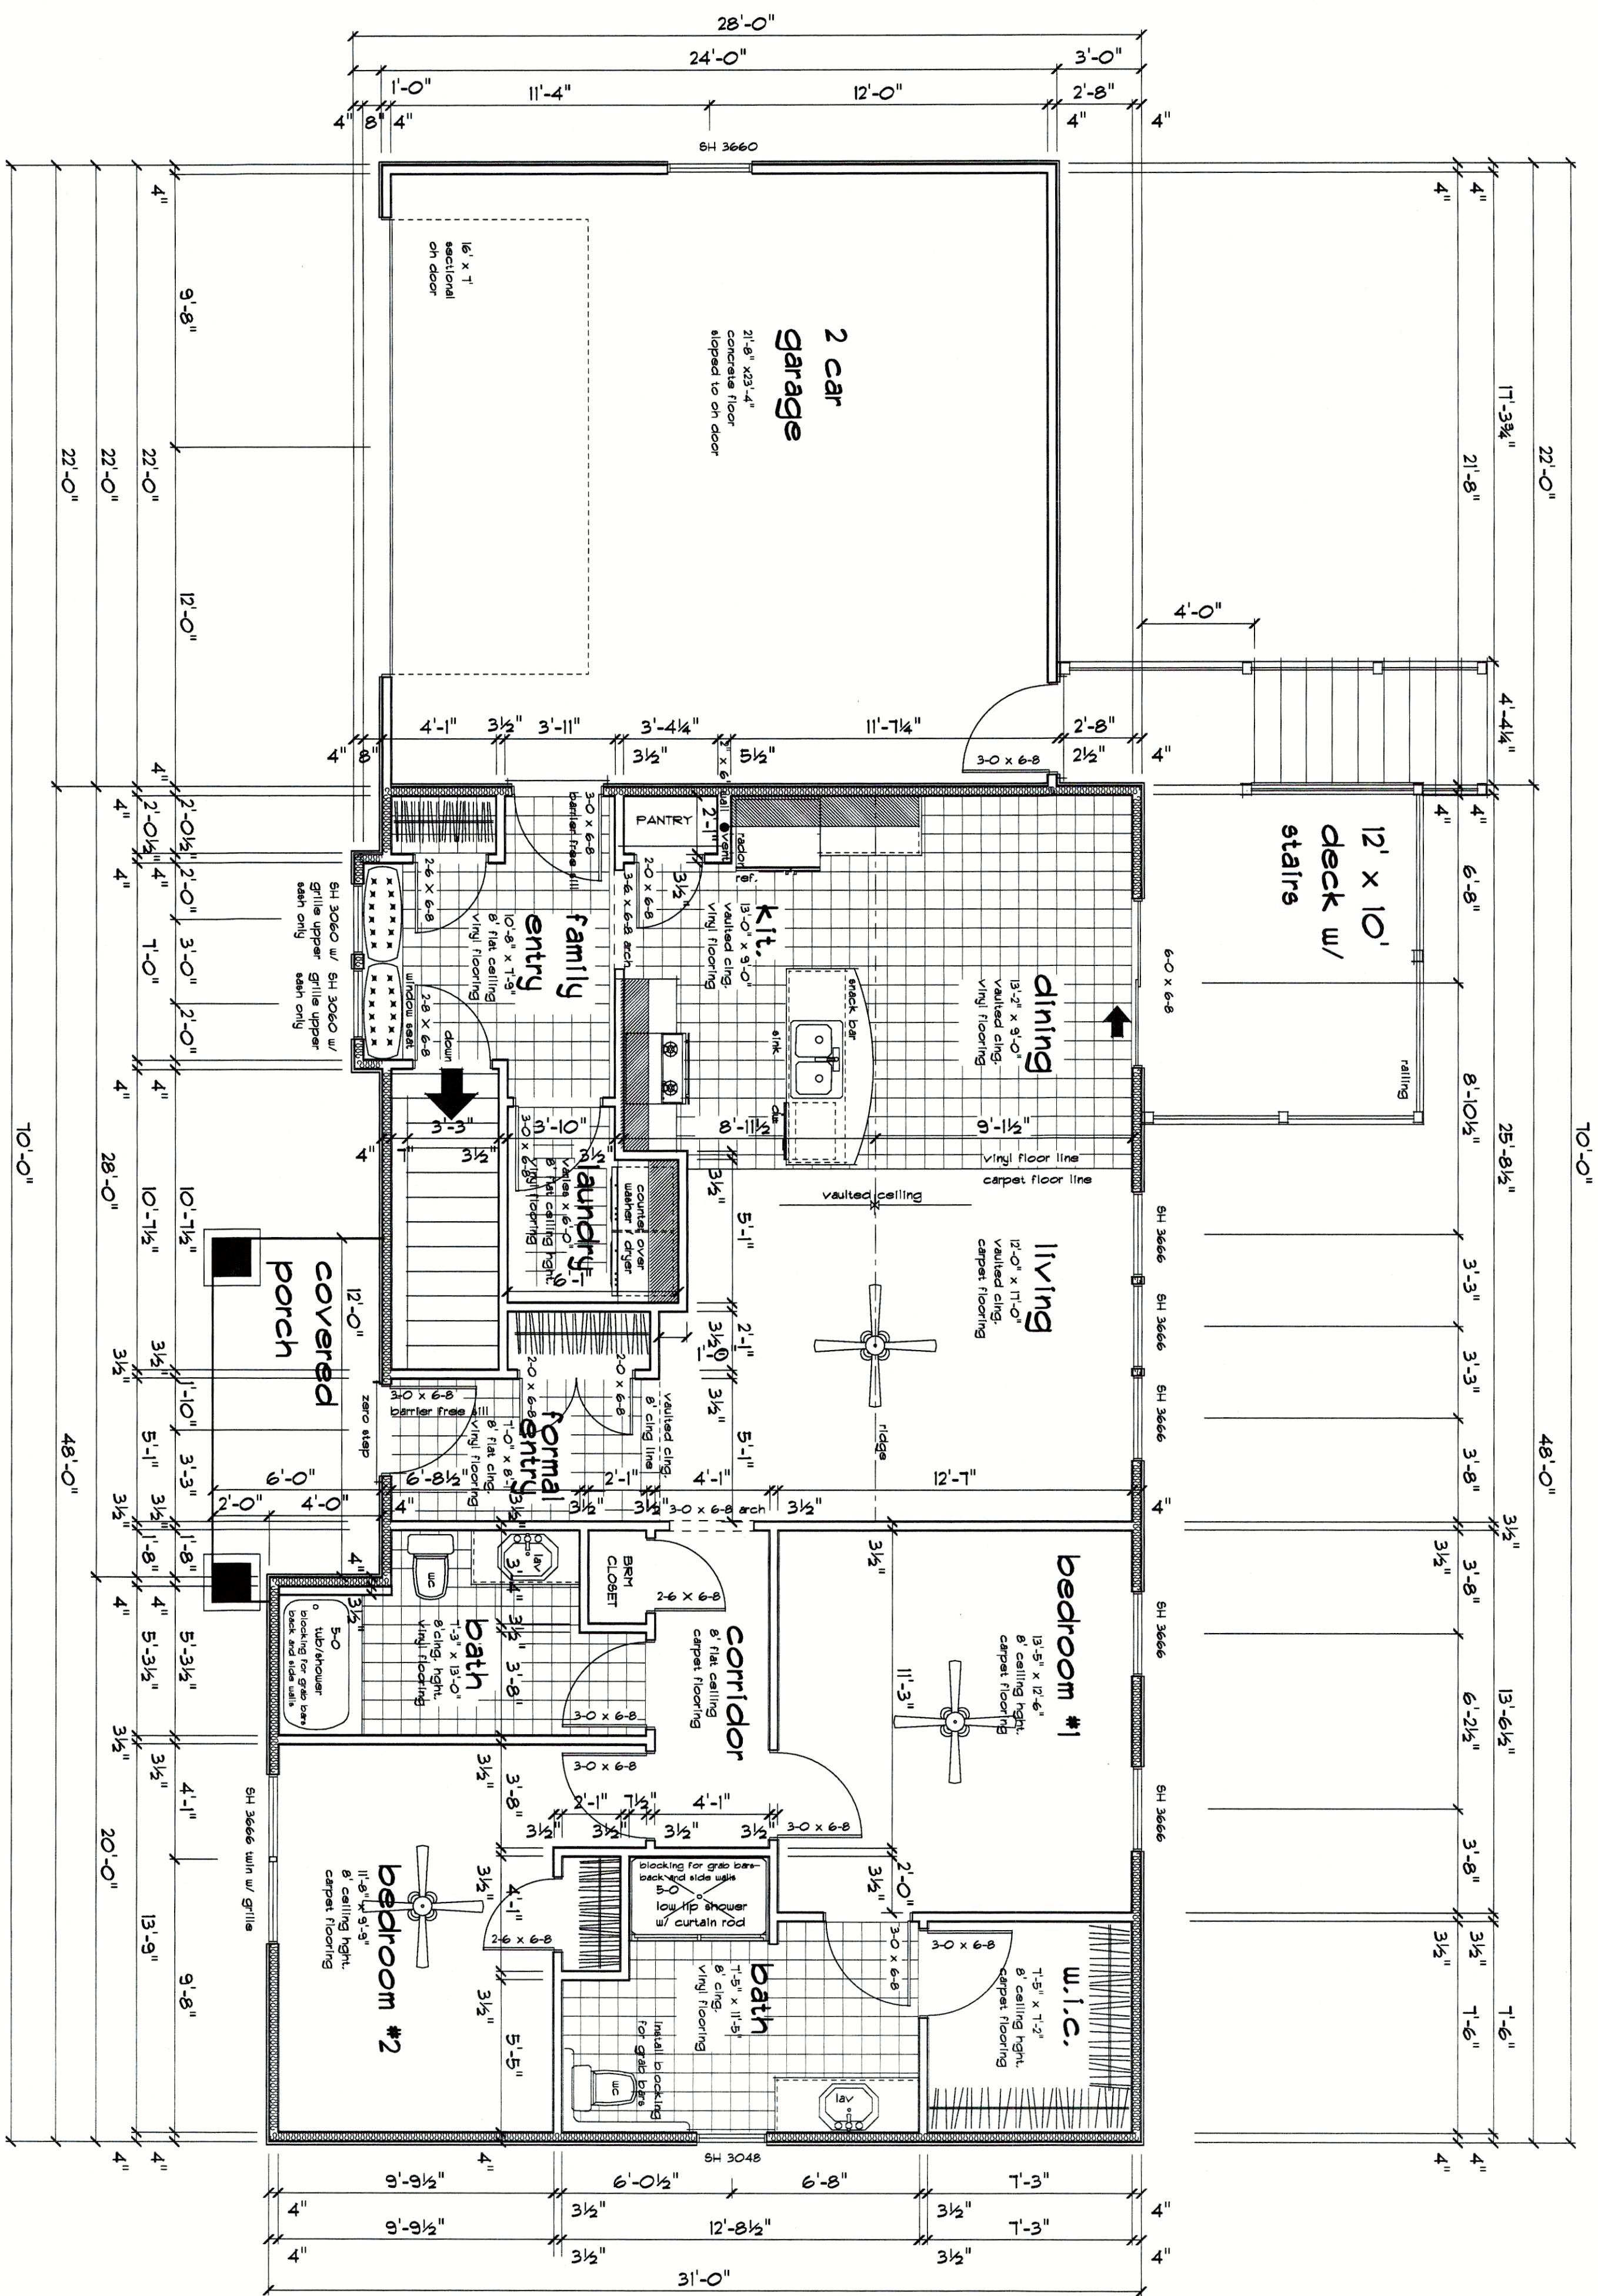

MAIN LEVEL FRAMING PLAN

SCALE 1/4"=1'-0"

TWO BEDROOM PLAN

1376 sq. ft.



4565 Wilson Ave, Grandville, Michigan 49418
ph: 616-534-0466 fax: 616-532-7763
www.rivertownhomesbydesign.com

Drawn By JADY
Issued For
PRICING AUG. 2, 2010
REVISED AUG. 4, 2010
REVISED DEC. 2, 2010
REVISED DEC. 13, 2010
REVISED DEC. 22, 2010
REVISED JAN. 11, 2011

Copyright © 2010
RIVERTOWN HOMES by DESIGN LLC
All rights reserved. Reproduction and/or use in any form without written permission is PROHIBITED.


NEW RESIDENCE FOR:
NOTTAWASEPPI HURON
BAND OF THE POTAWATOMI

CLIENT APPROVAL


DATE: _____
DATE: _____

File ID NOTTAWASEPPI 2010

Sheet Number

 

Sheet Number

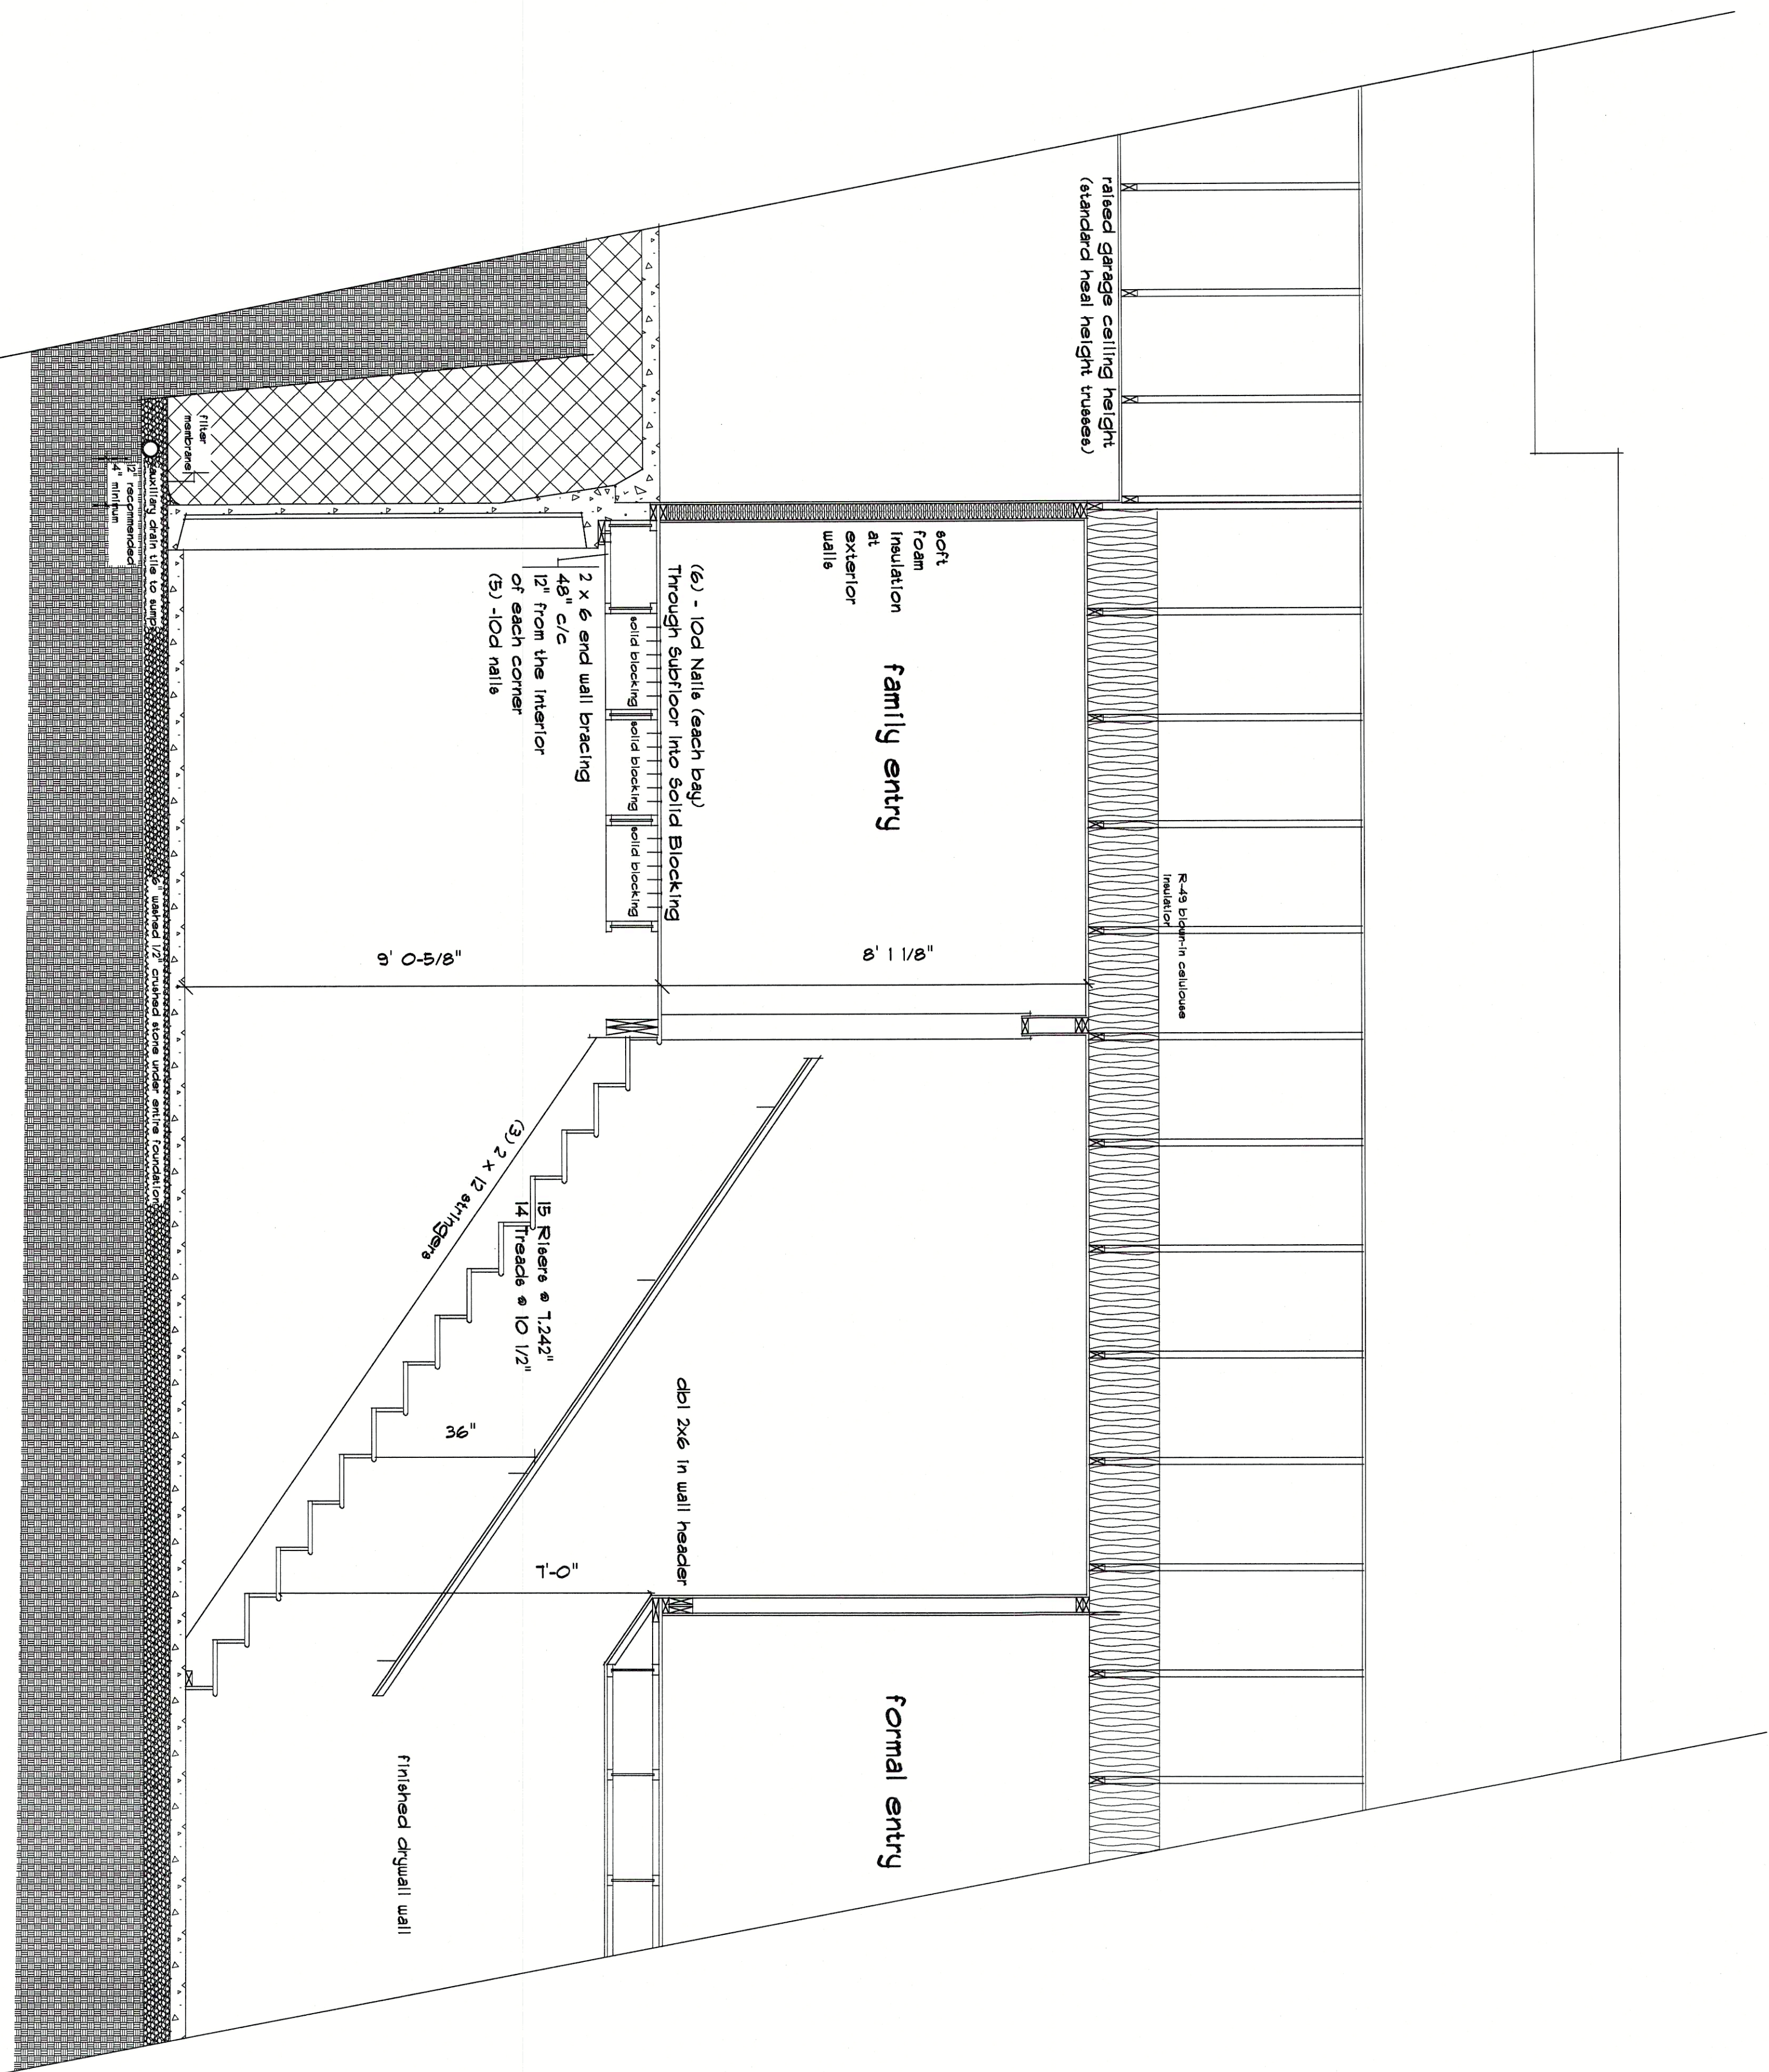

Cross section

Scale 1/2" = 1'-0"



4565 Wilson Ave, Grandville, Michigan 49418
 ph: 616-534-0466 fax: 616-532-7763
 www.rivertownhomesbydesign.com

Drawn By JADY
 Issued For
 PRICING AUG. 2, 2010
 REVISED AUG. 4, 2010
 REVISED DEC. 2, 2010
 REVISED DEC. 13, 2010
 REVISED DEC. 22, 2010
 REVISED JAN. 11, 2011

Copyright © 2010
 RIVERTOWN HOMES BY DESIGN LLC
 All rights reserved. reproduction and / or use in any
 form without written permission is PROHIBITED

NEW RESIDENCE FOR:
 NOTTAWASEPPI HURON
 BAND OF THE POTAWATOMI

CLIENT APPROVAL

DATE: _____
 DATE: _____
 DATE: _____

File ID NOTTAWASEPPI 2010

Sheet Number