



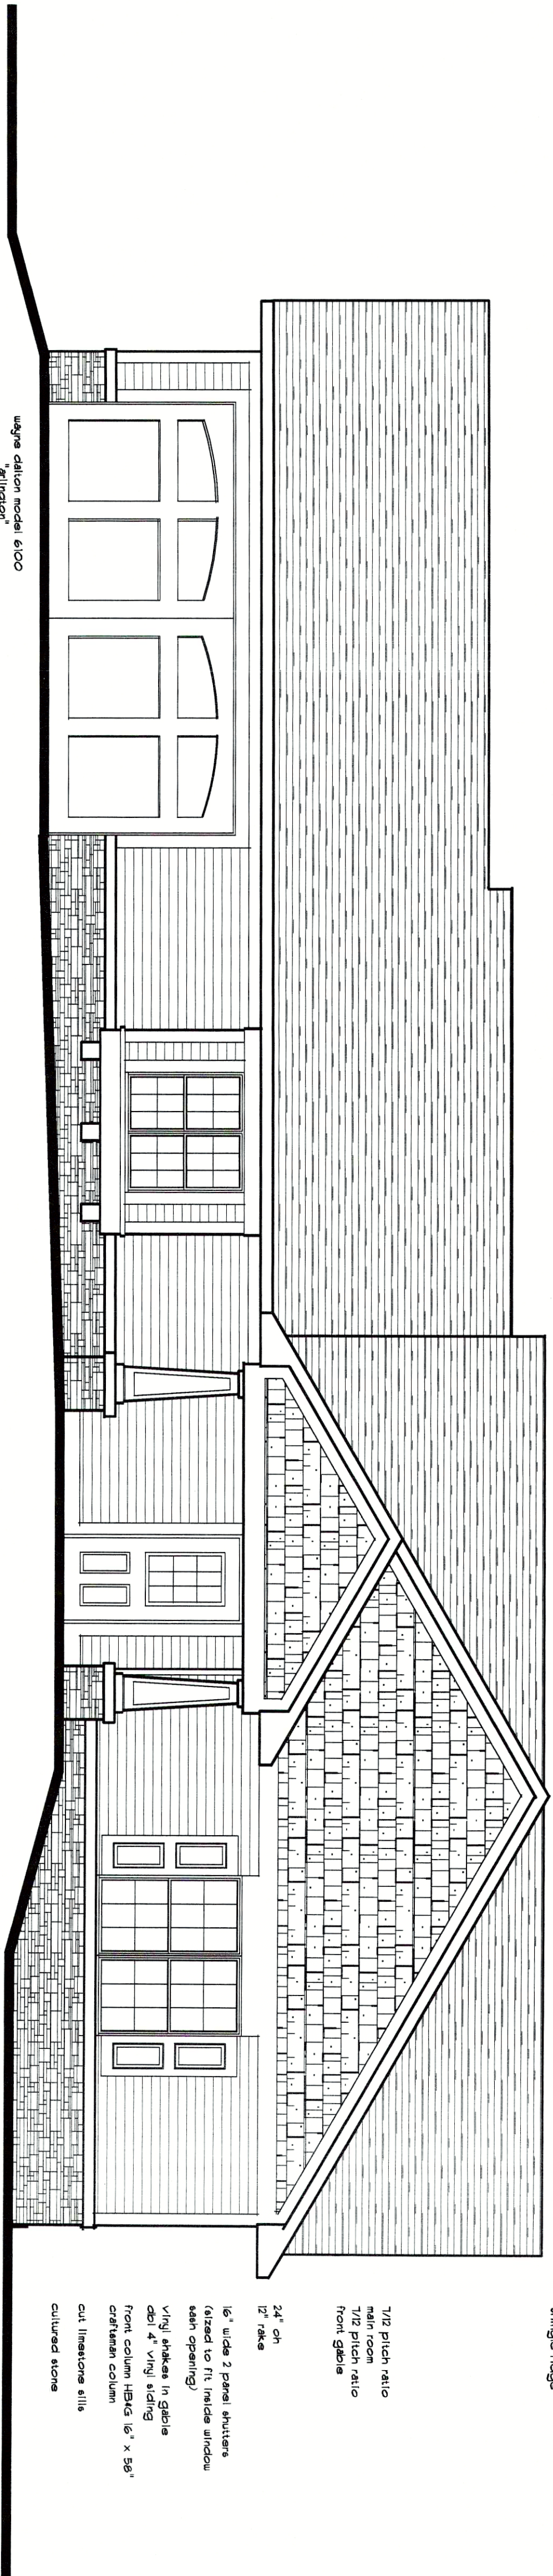

## FRONT ELEVATION

TWO BEDROOM PLAN


SCALE 1/4" = 1'-0"

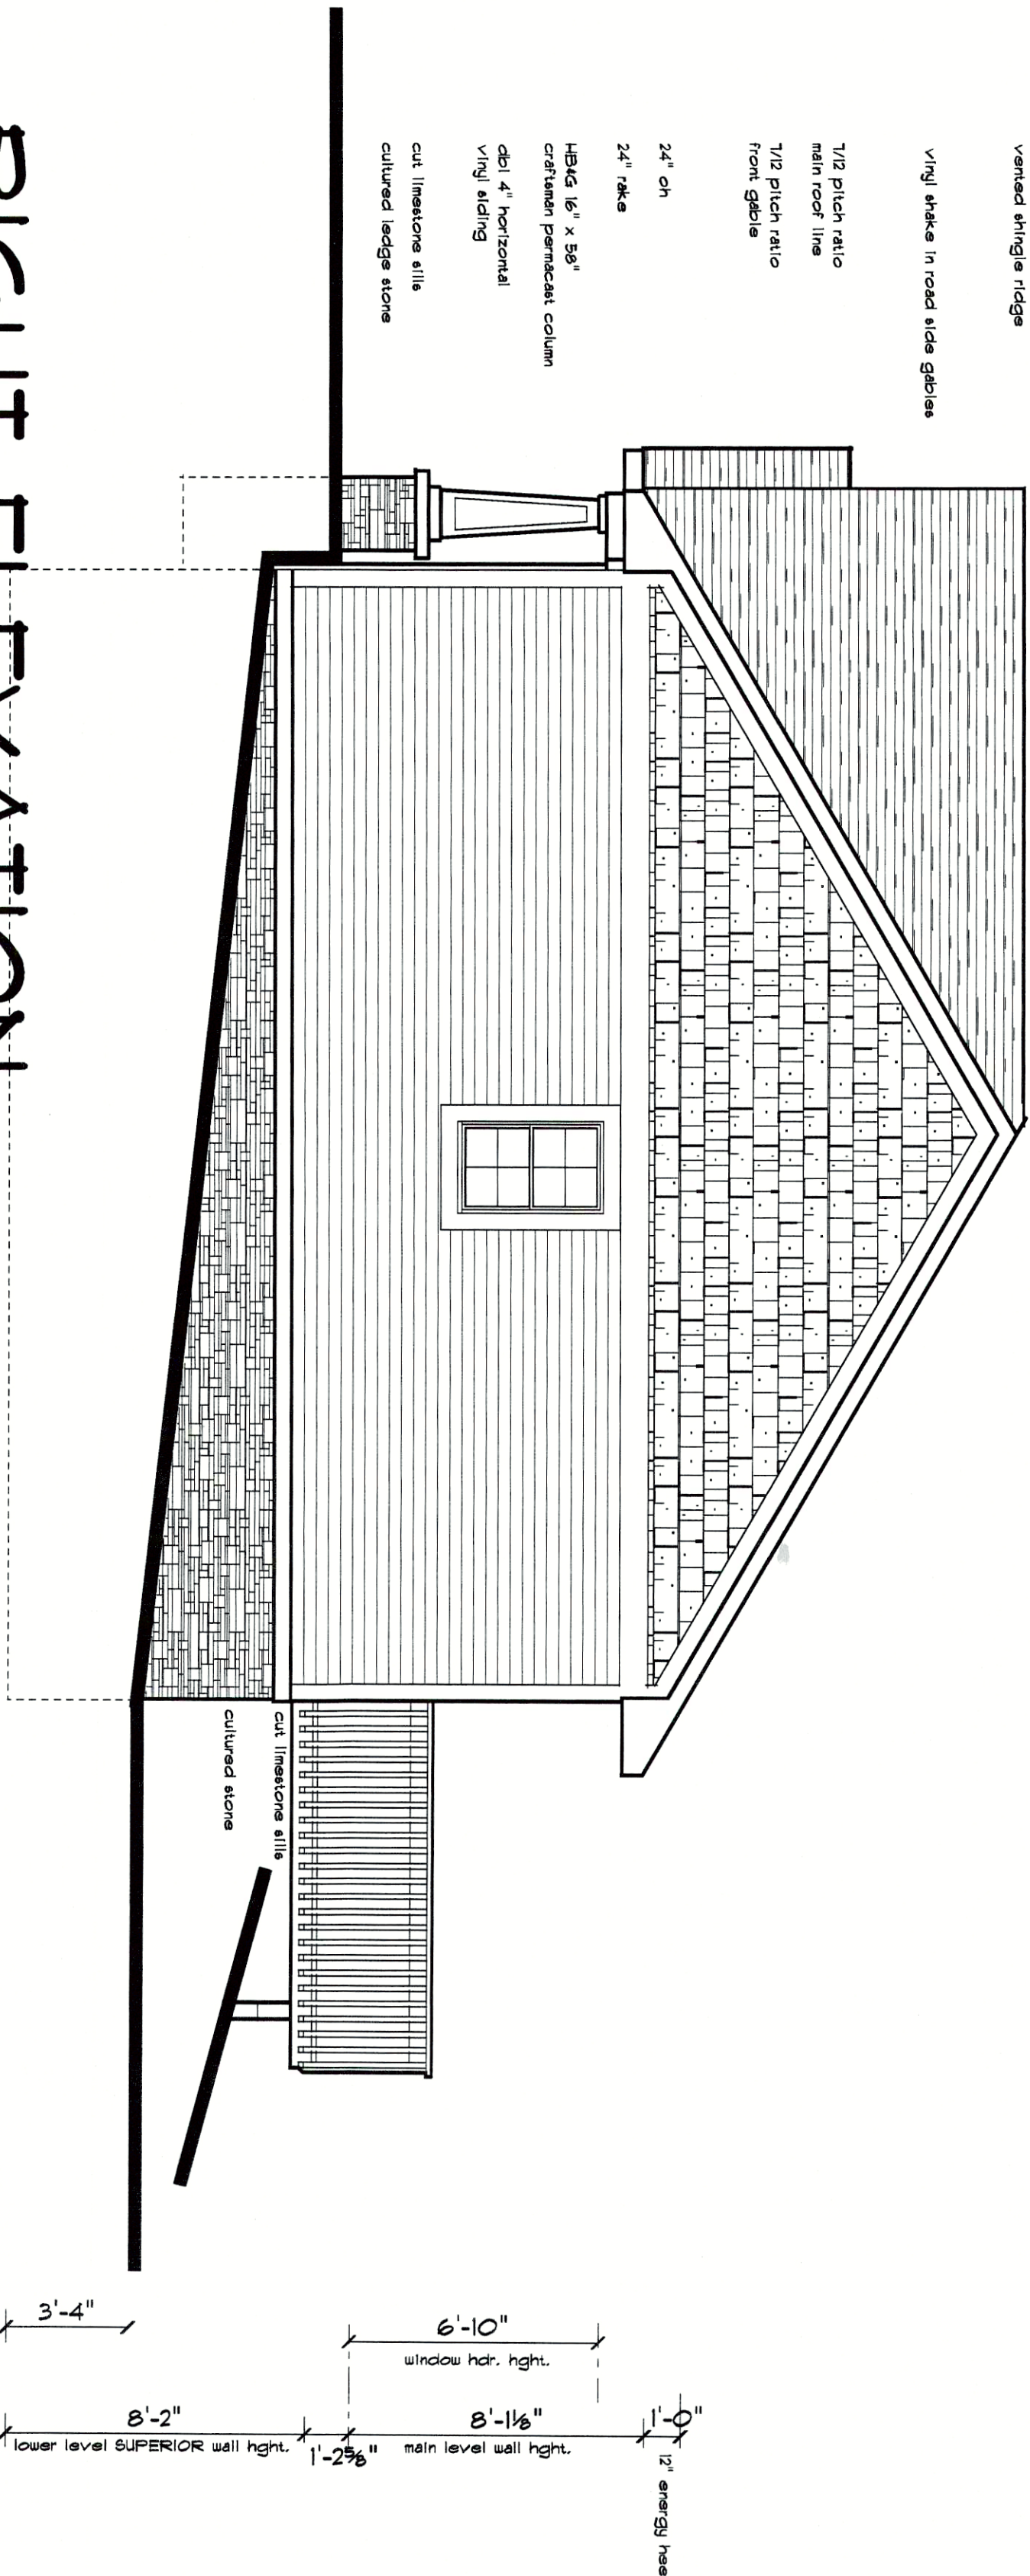

## RIGHT ELEVATION

TWO BEDROOM PLAN

SCALE 1/4" = 1'-0"

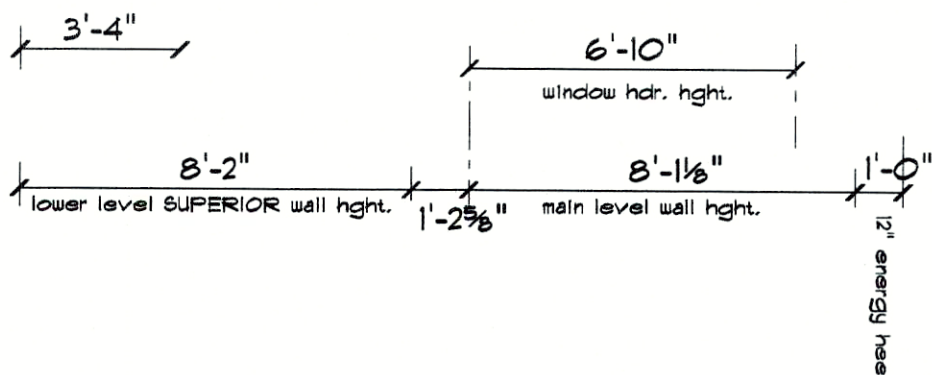

4565 Wilson Ave, Grandville, Michigan 49418  
ph: 616-534-0466 fax: 616-532-7763  
www.rivertownhomesbydesign.com

Drawn By JADY  
Issued For  
PRICING AUG. 2, 2010  
REVISED AUG. 4, 2010  
REVISED DEC. 2, 2010  
REVISED DEC. 13, 2010  
REVISED DEC. 21, 2010  
REVISED JAN. 11, 2011

Copyright © 2010  
RIVERTOWN HOMES BY DESIGN LLC  
All rights reserved. Reproduction and/or use in any form without written permission is prohibited.


NEW RESIDENCE FOR:  
NOTTAWASEPPI HURON  
BAND OF THE POTAWATOMI

CLIENT APPROVAL

Name: \_\_\_\_\_ date: \_\_\_\_\_  
Title: \_\_\_\_\_ date: \_\_\_\_\_

File ID NOTTAWASEPPI 2010

Sheet Number

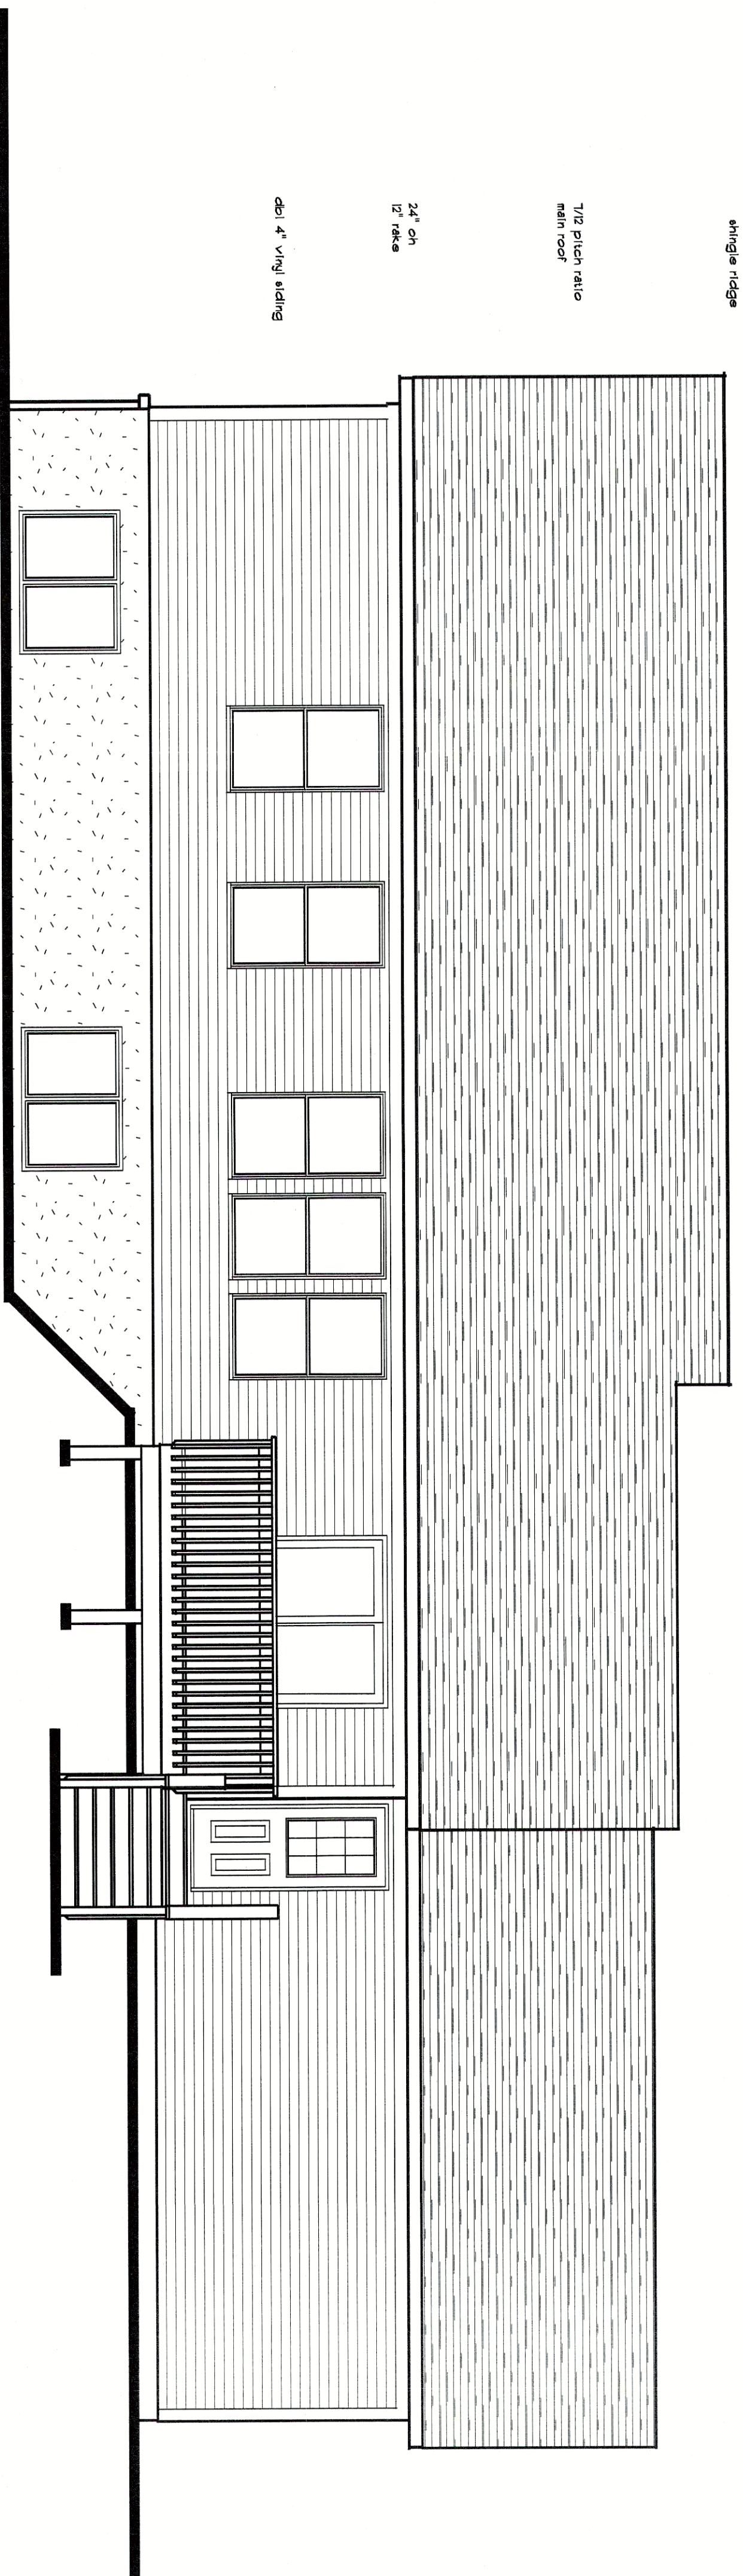


8'-2" lower level SUPERIOR wall hght.  
1'-2 5/8" main level wall hght.  
6'-10" window hgt. hght.

## REAR ELEVATION

TWO BEDROOM PLAN

SCALE 1/4" = 1'-0"

8'-2" lower level SUPERIOR wall hght.  
1'-2 5/8" main level wall hght.  
6'-10" window hgt. hght.

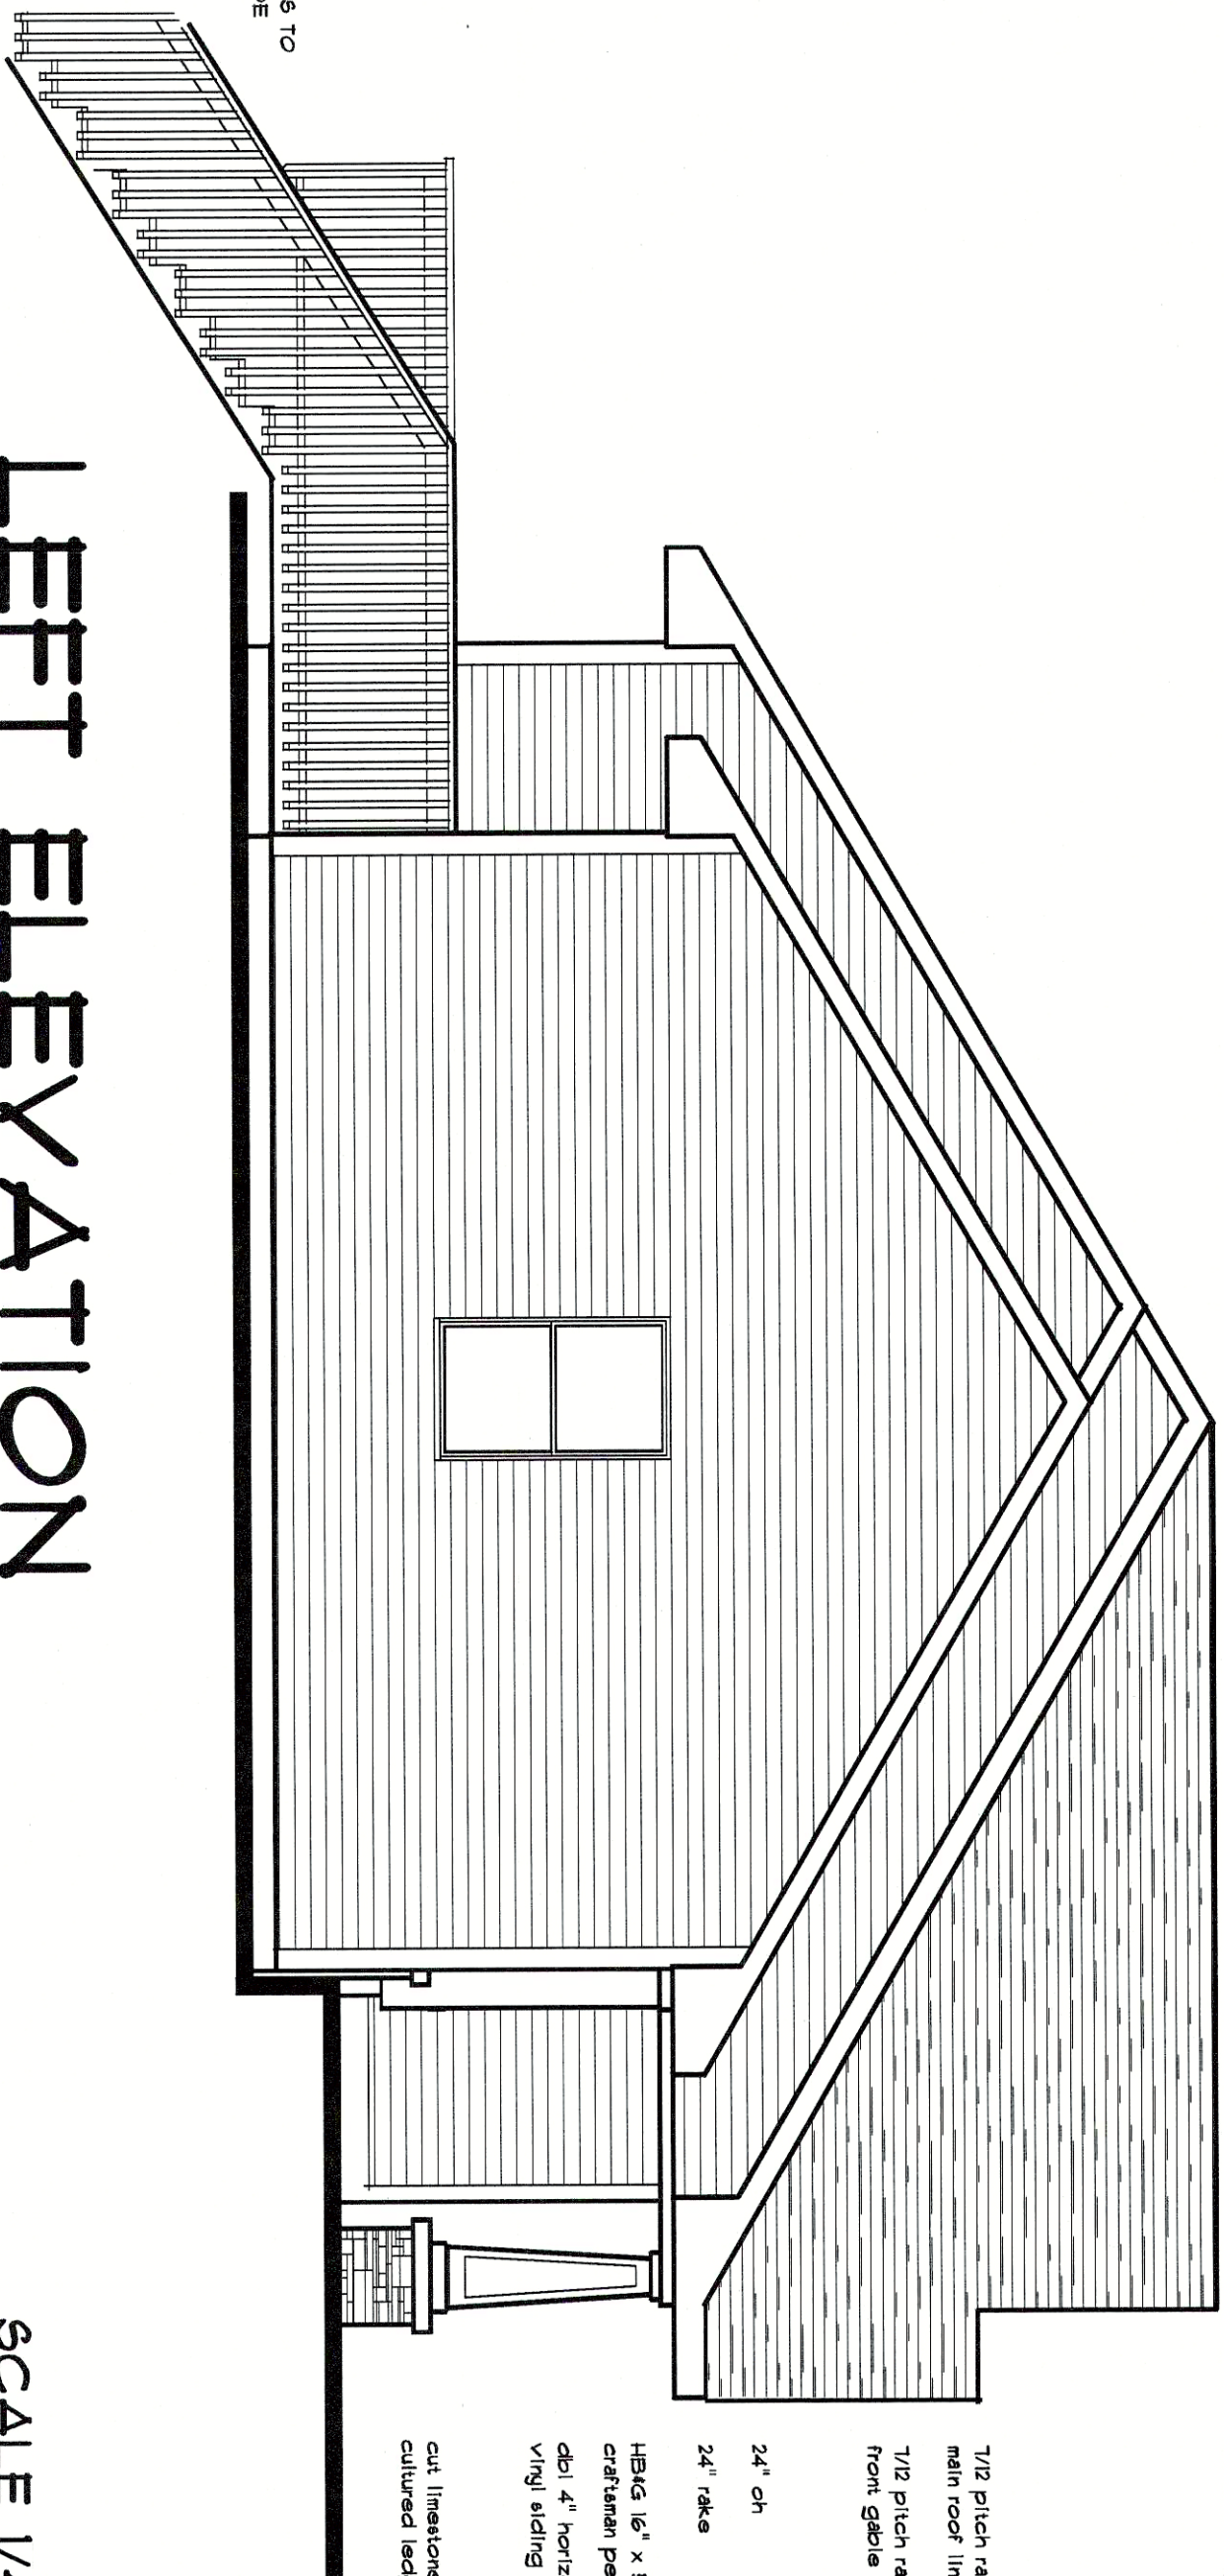

SCALE 1/4" = 1'-0"

TWO BEDROOM PLAN

## LEFT ELEVATION



4565 Wilson Ave, Grandville, Michigan 49418  
ph: 616-534-0466 fax: 616-532-7763  
www.rivertownhomesbydesign.com

Drawn By JADY  
Issued For  
PRICING AUG. 2, 2010  
REVISED AUG. 4, 2010  
REVISED DEC. 2, 2010  
REVISED DEC. 13, 2010  
REVISED DEC. 22, 2010  
REVISED JAN. 11, 2011

Copyright © 2010  
RIVERTOWN HOMES BY DESIGN LLC  
All rights reserved. reproduction and / or use in any  
form without written permission is PROHIBITED

NEW RESIDENCE FOR:  
NOTTAWASEPPI HURON  
BAND OF THE POTAWATOMI



CLIENT APPROVAL

prints: \_\_\_\_\_ date: \_\_\_\_\_  
revisions: \_\_\_\_\_ date: \_\_\_\_\_


File ID NOTTAWASEPPI 2010

Sheet Number


porch column

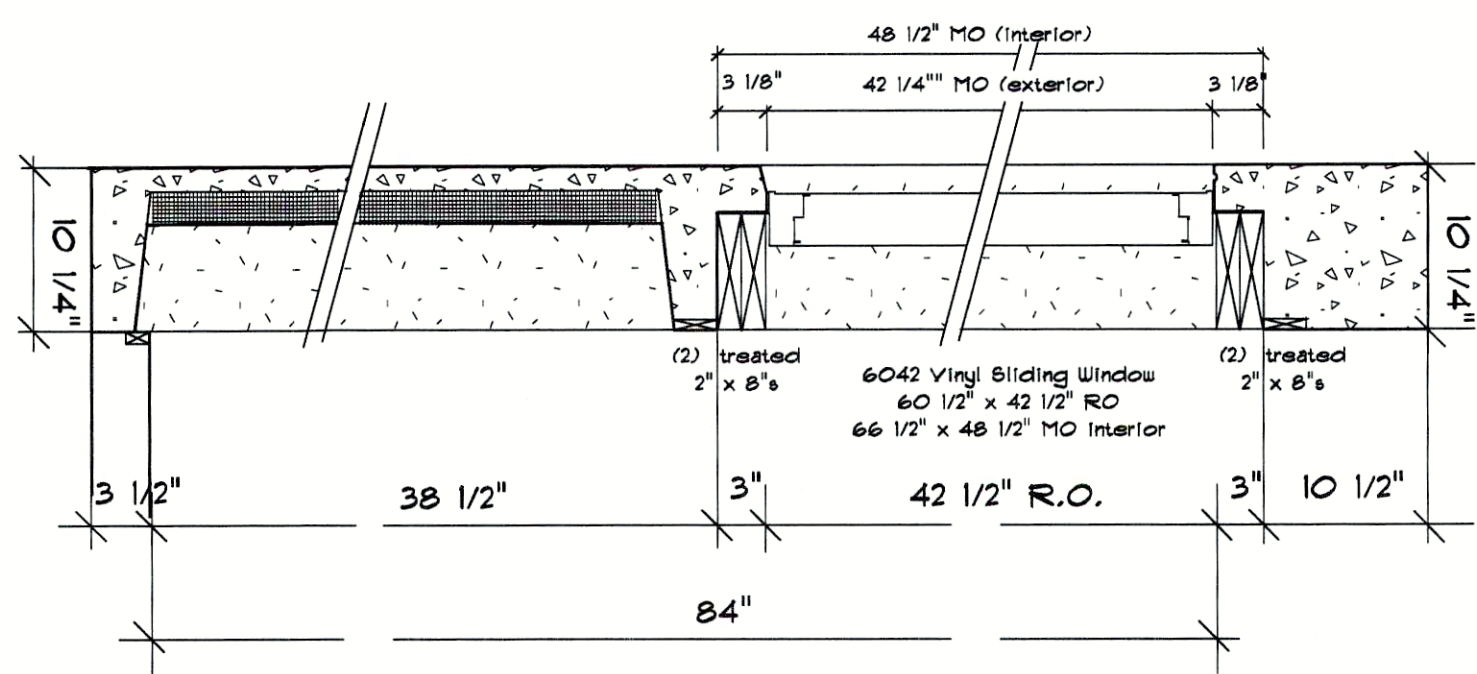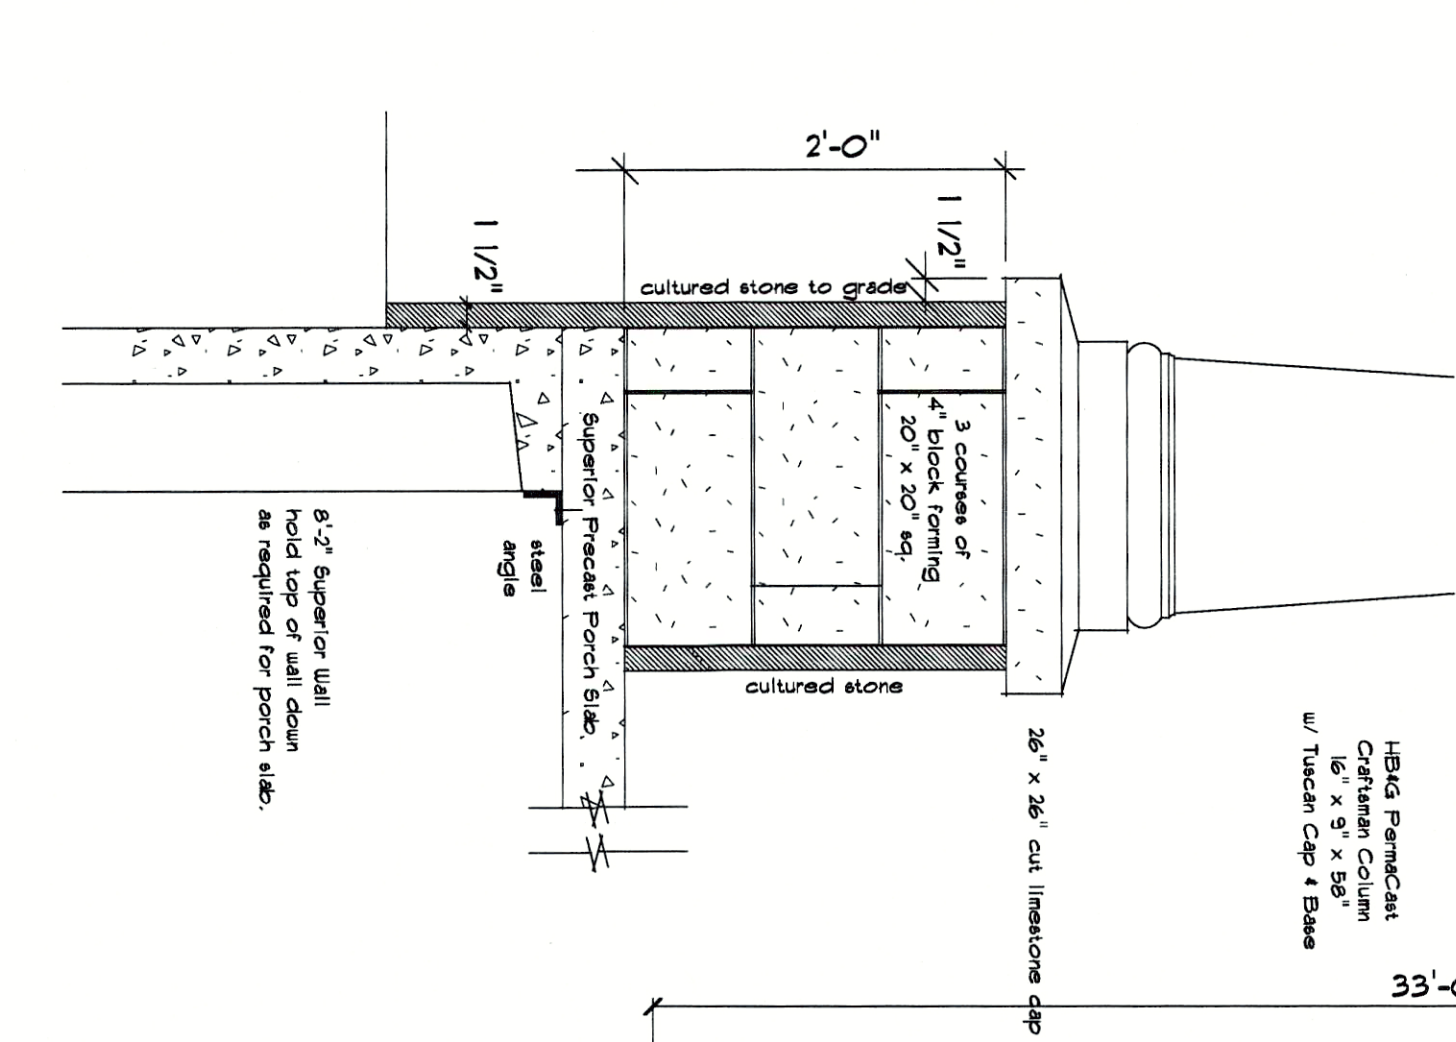


daylight window opening

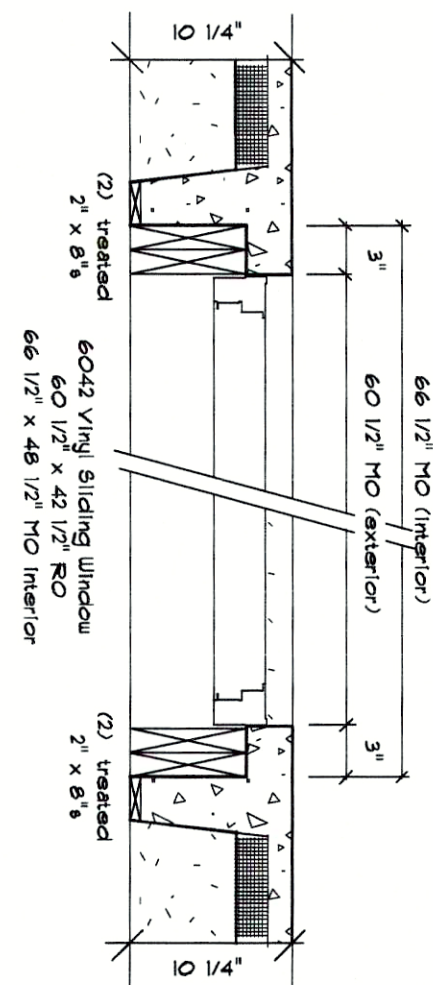

porch slab

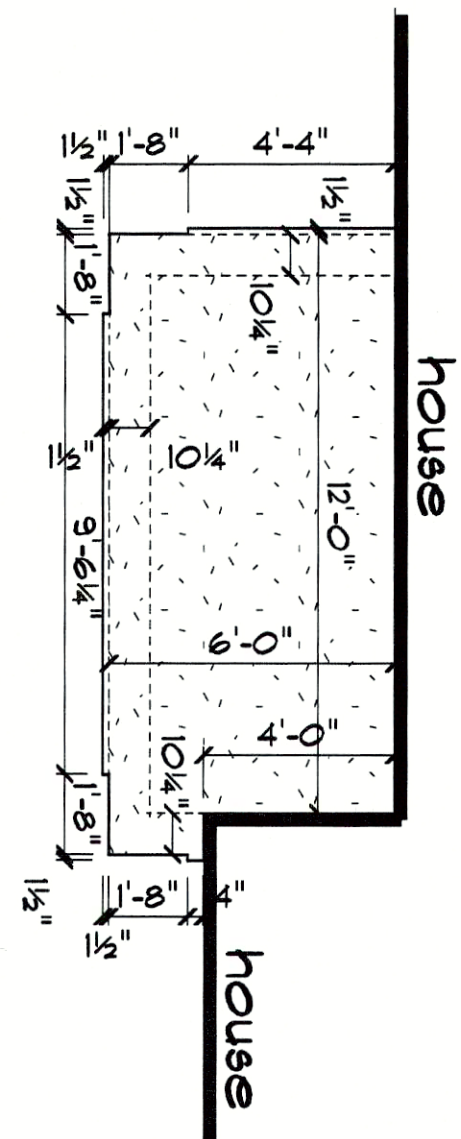


front porch

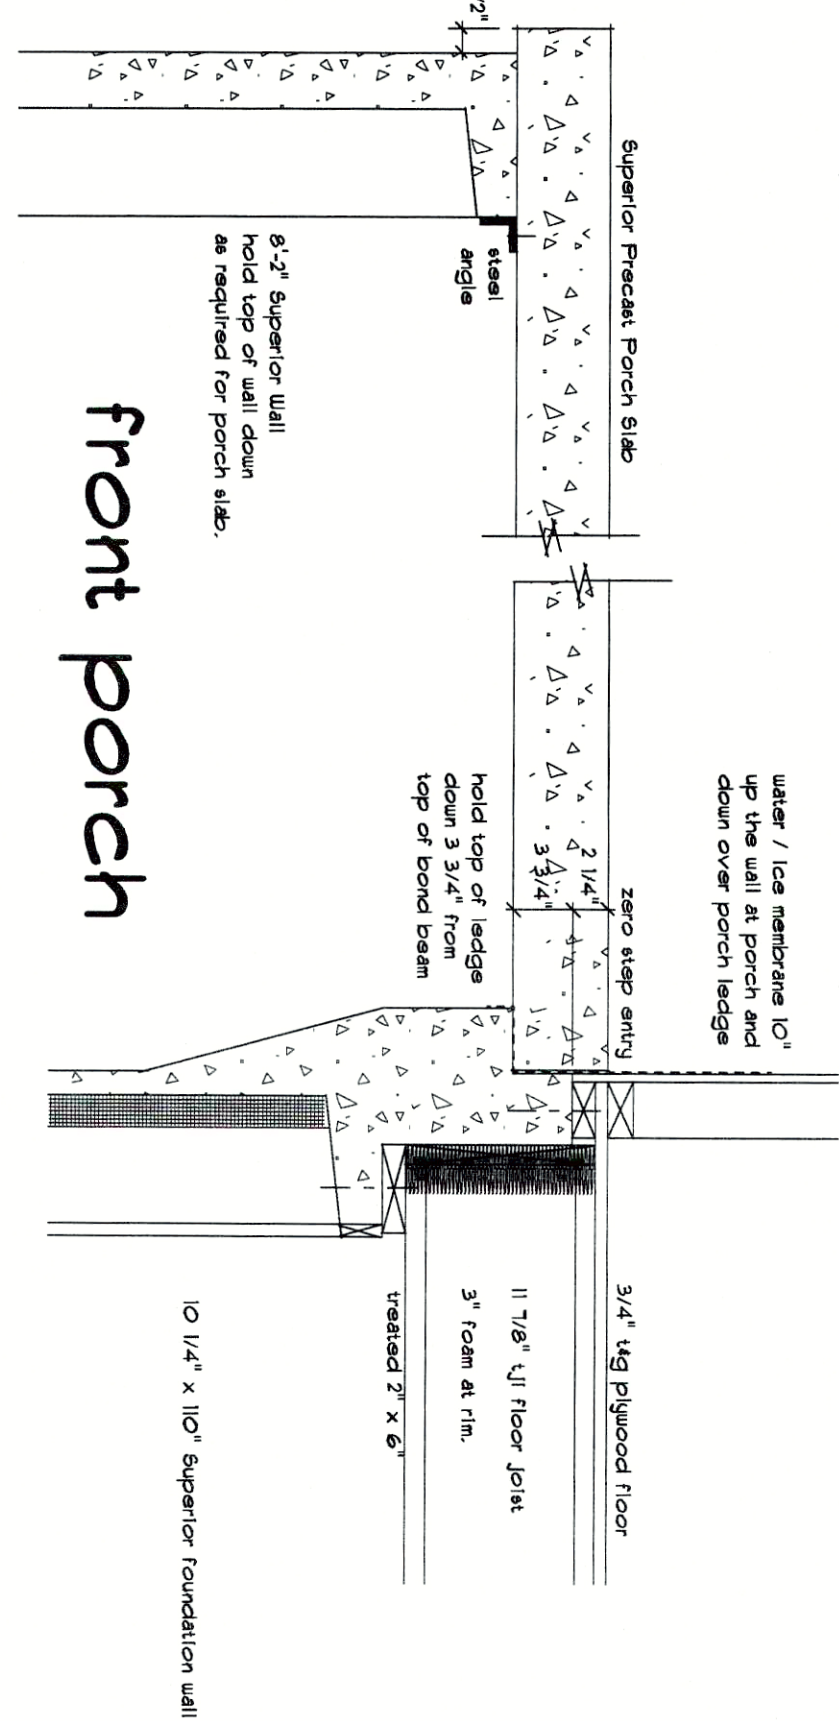

# LOWER LEVEL FRAMING PLAN

TWO BEDROOM PLAN

SCALE 1/4"=1'-0"

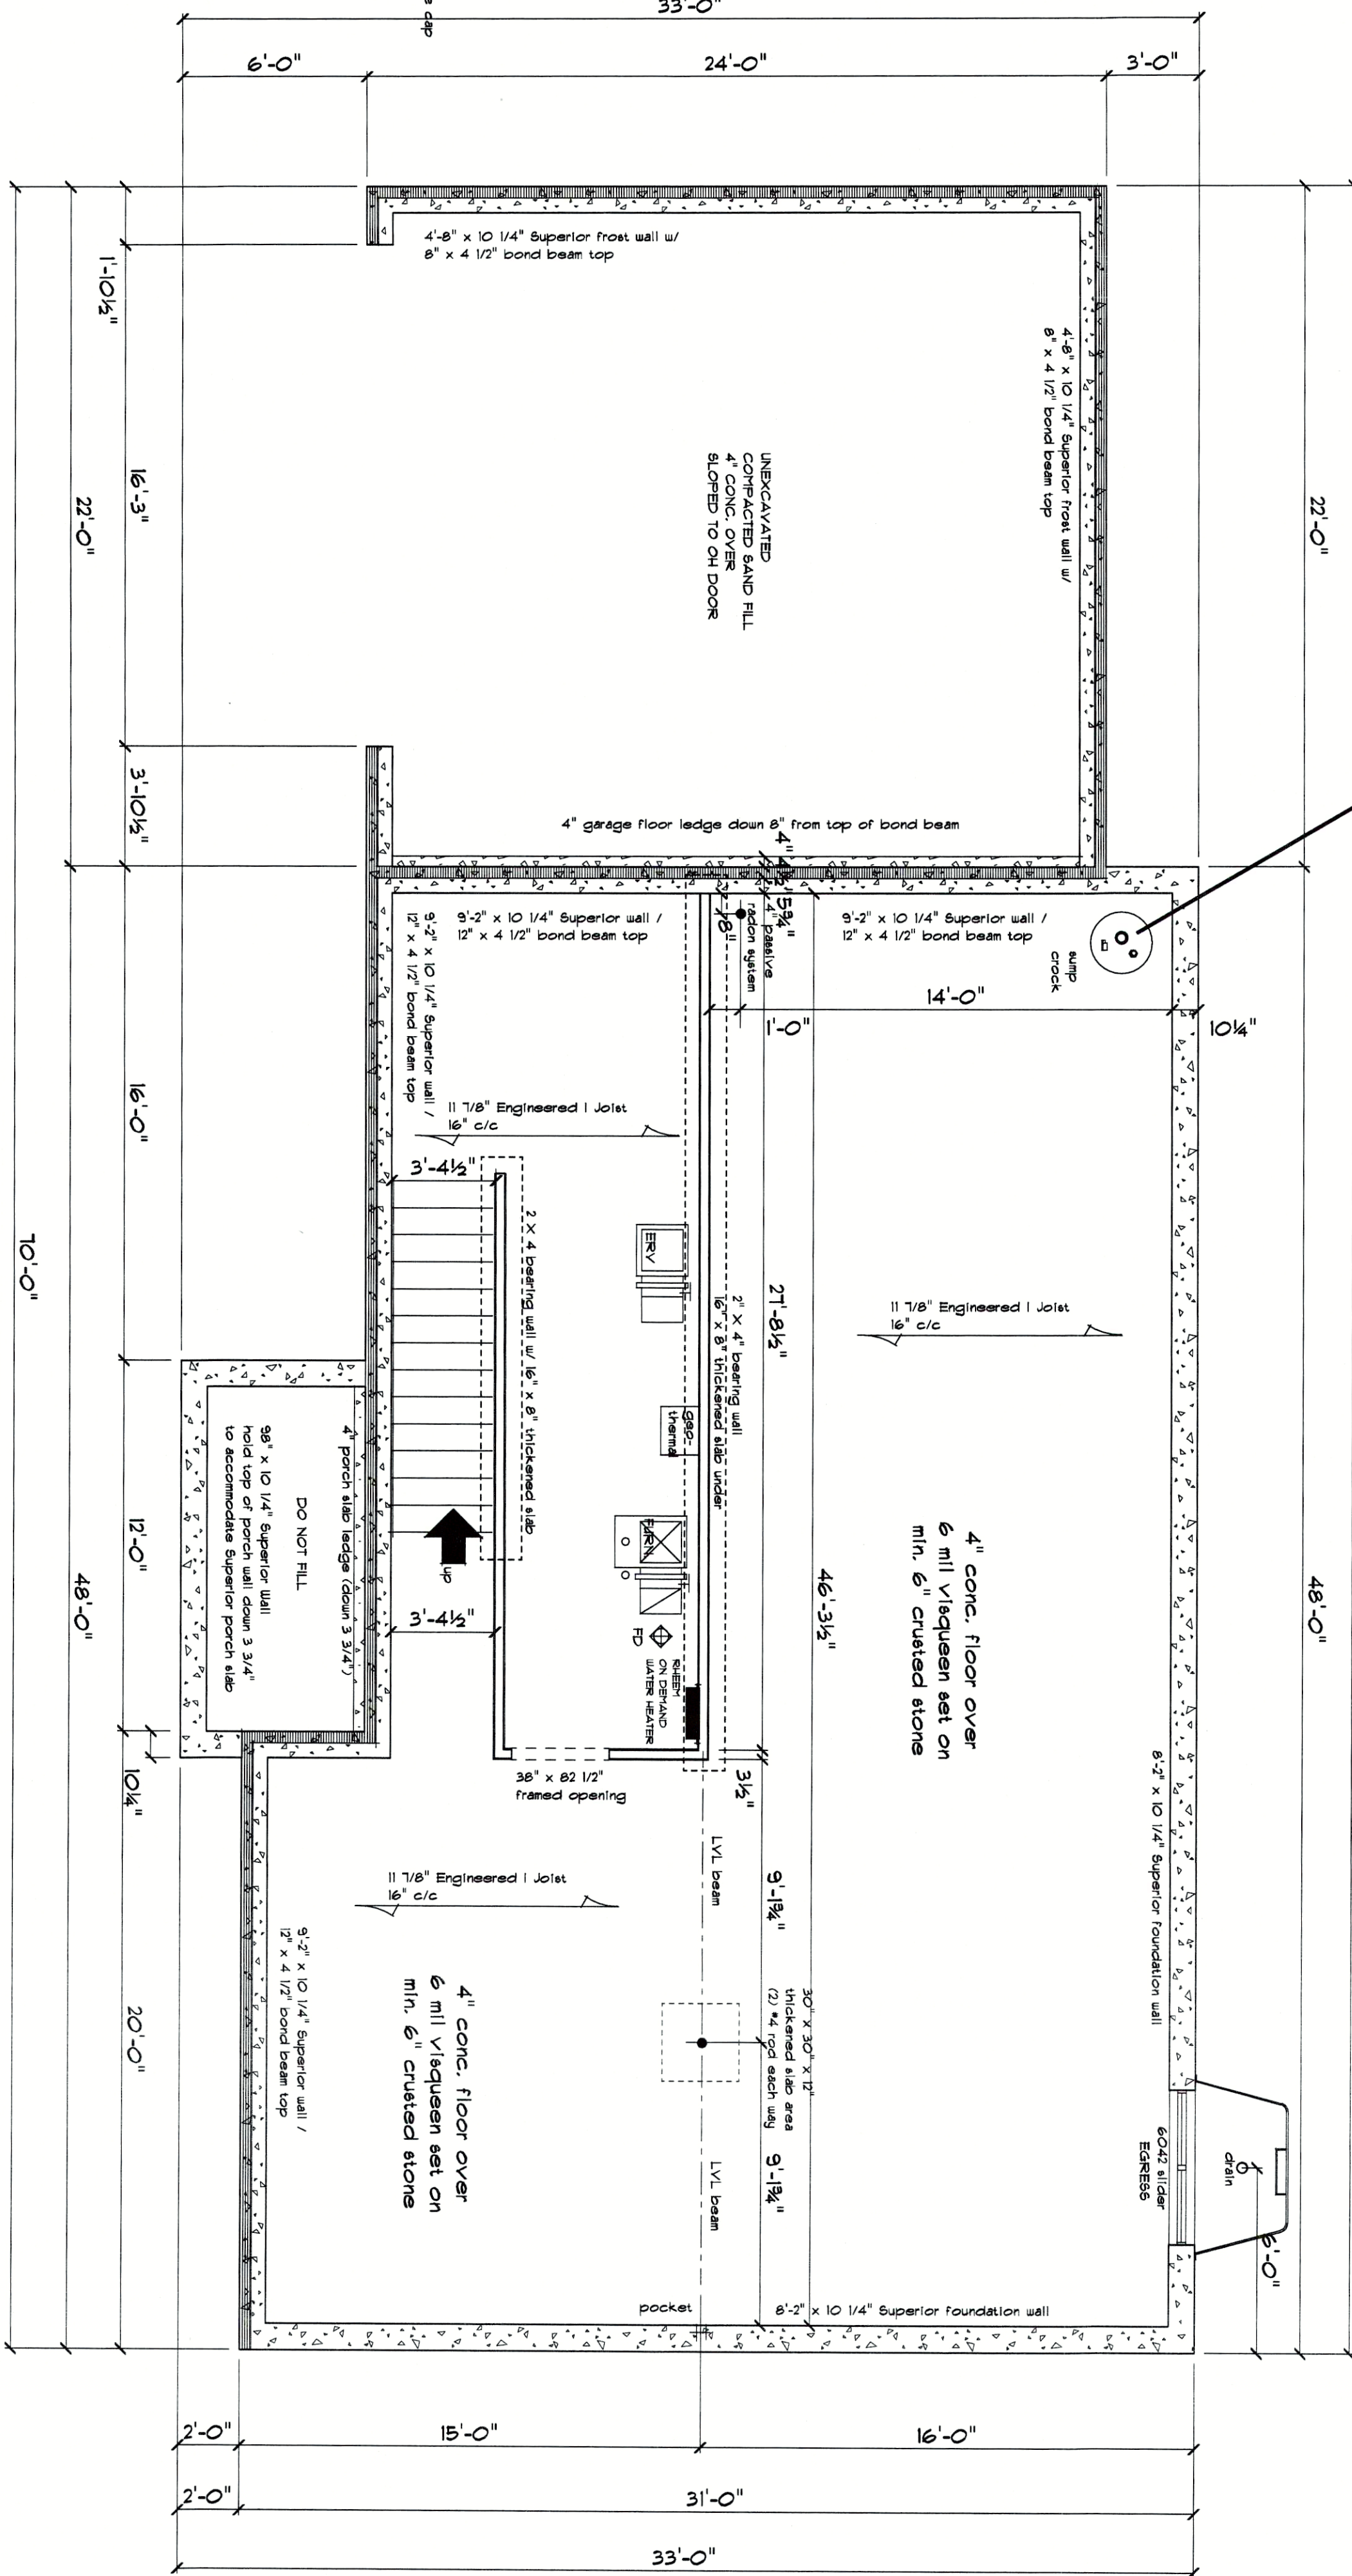

NEW RESIDENCE FOR:  
NOTTAWASEPPI HURON  
BAND OF THE POTAWATOMI

CLIENT APPROVAL

|      |      |
|------|------|
| name | date |
| name | date |
| name | date |

File ID NOTTAWASEPPI 2010


Sheet Number

|                       |      |
|-----------------------|------|
| Drawn By              | JADY |
| Issued For            |      |
| PRICING AUG. 2, 2010  |      |
| REVISED AUG. 4, 2010  |      |
| REVISED DEC. 2, 2010  |      |
| REVISED DEC. 13, 2010 |      |
| REVISED DEC. 22, 2010 |      |
| REVISED JAN. 11, 2011 |      |
| REVISED JAN. 17, 2011 |      |

Copyright © 2010  
RIVERTOWN HOMES BY DESIGN LLC  
All rights reserved. reproduction and / or use in any  
form without written permission is PROHIBITED



4565 Wilson Ave, Grandville, Michigan 49418  
ph: 616-534-0466 fax: 616-532-7763  
www.rivertownhomesbydesign.com

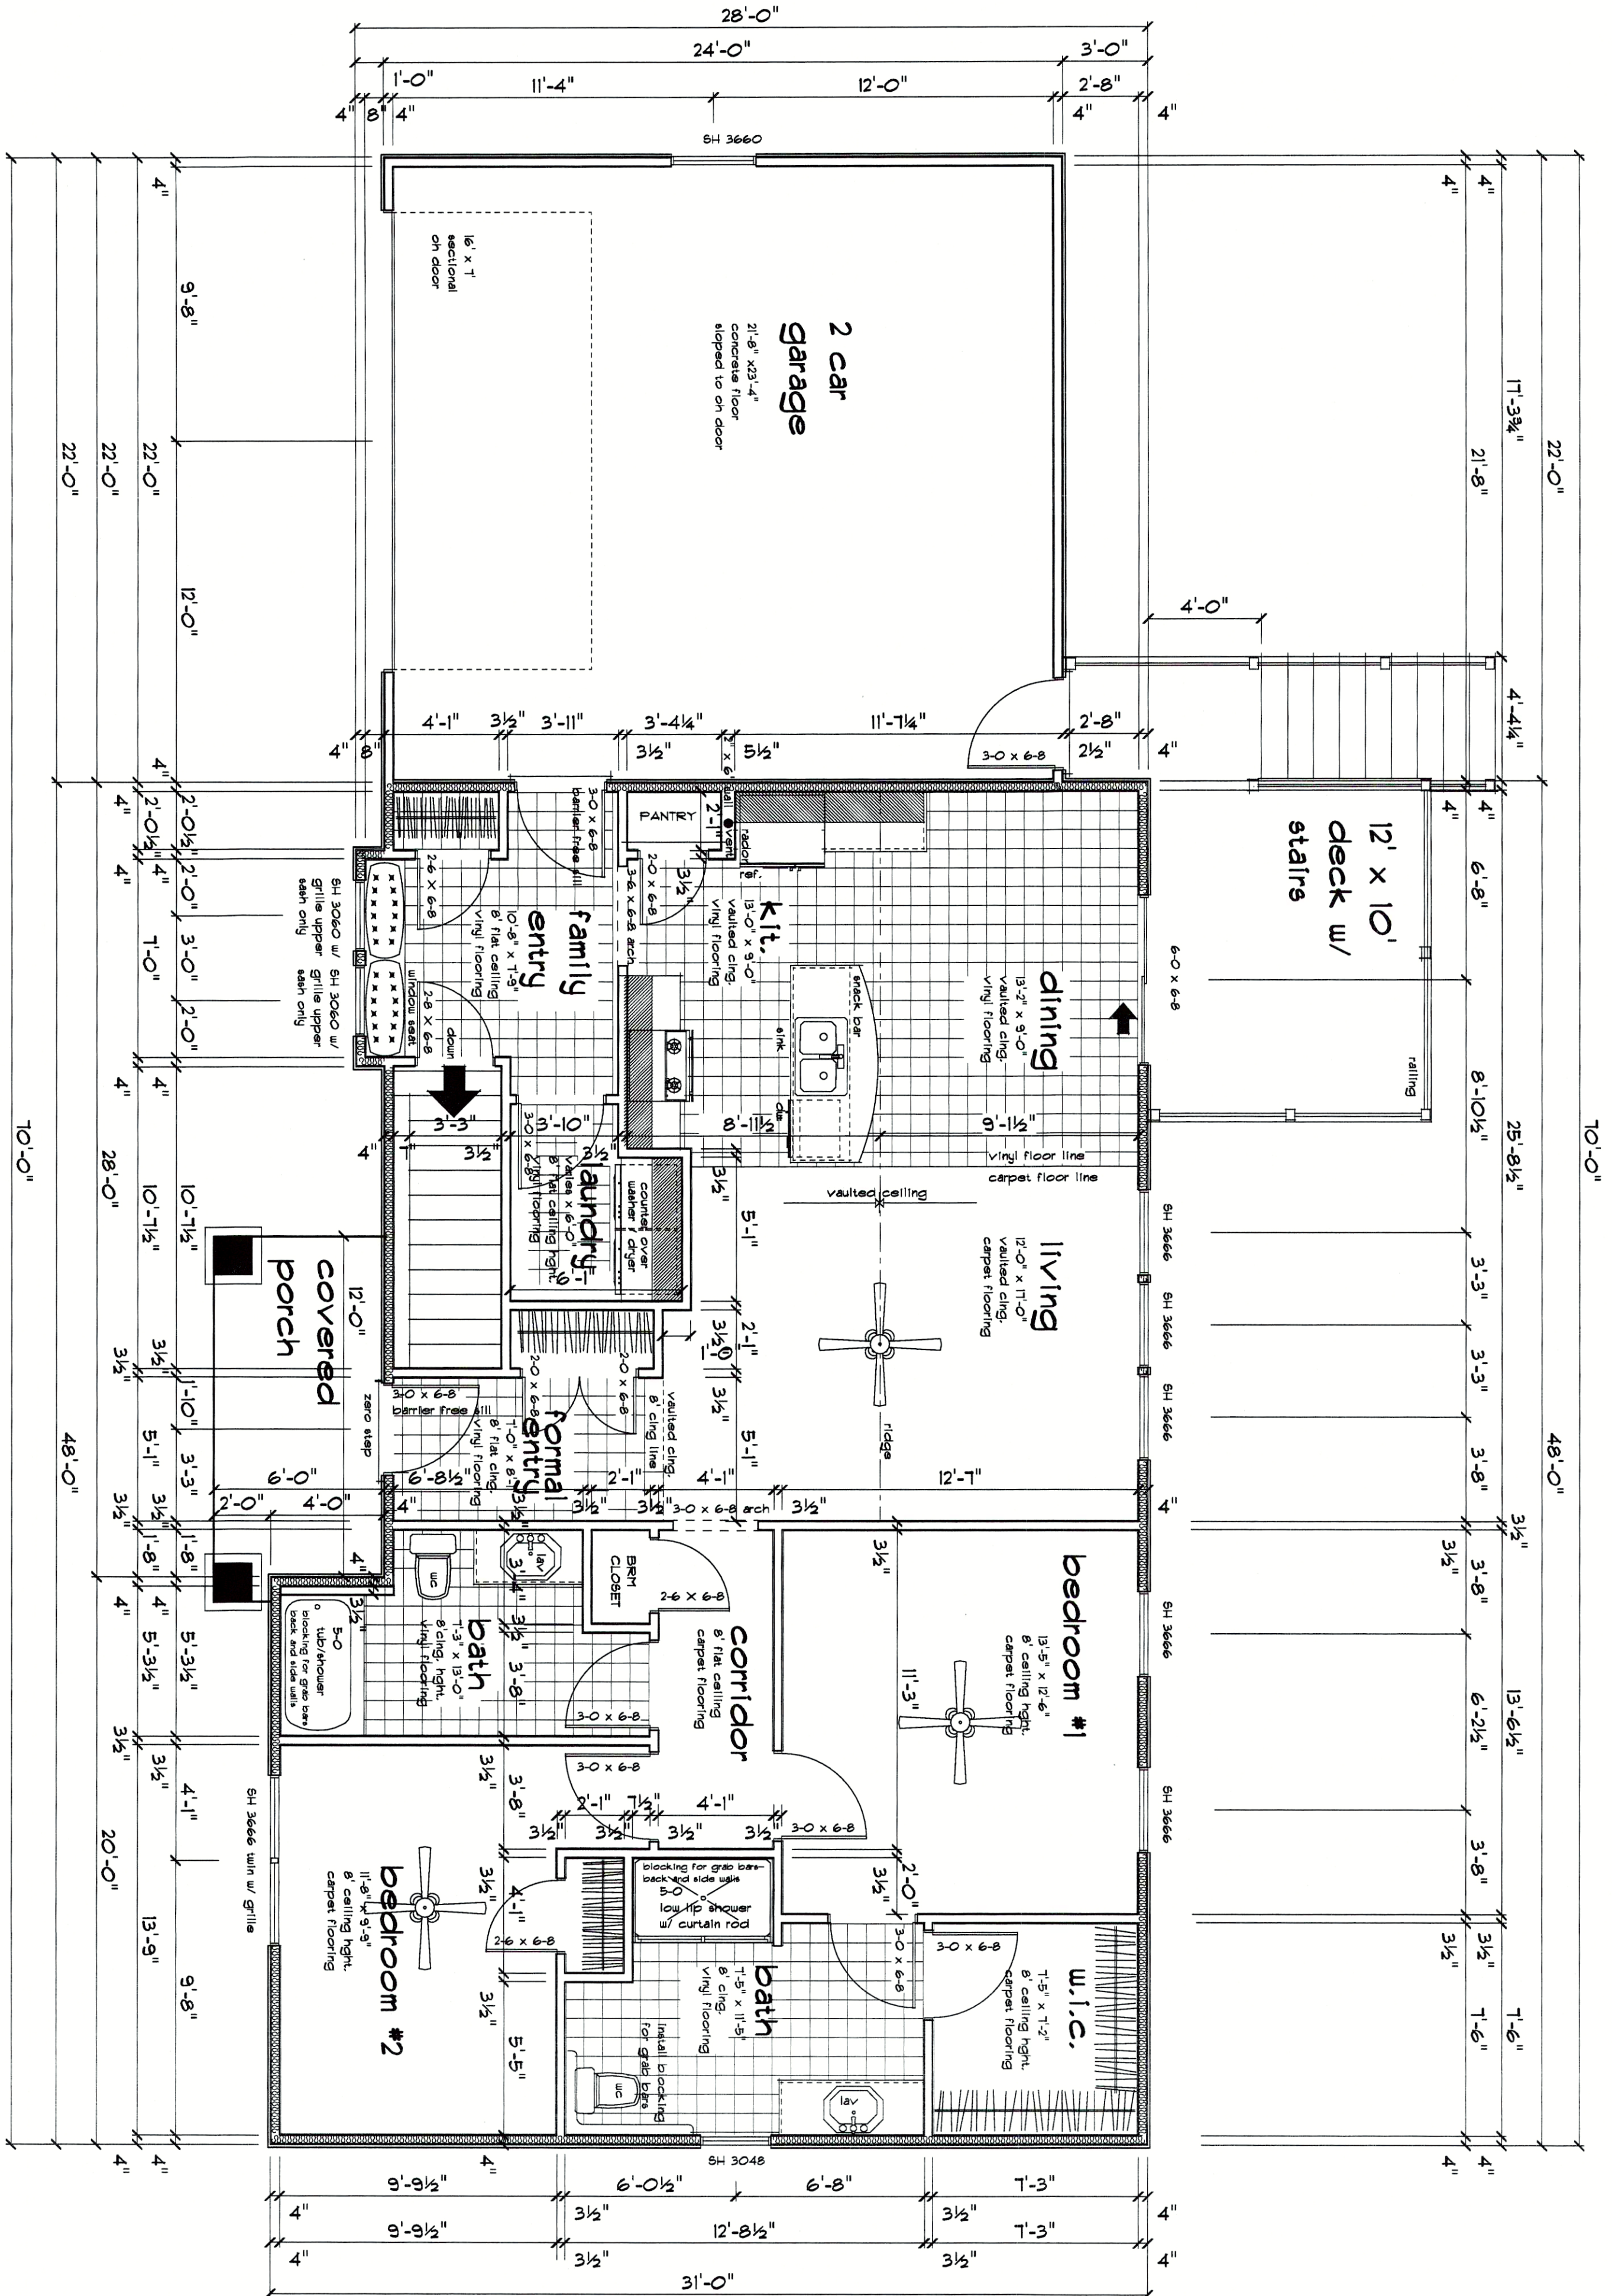

MAIN LEVEL FRAMING PLAN

TWO BEDROOM PLAN

SCALE 1/4"=1'-0"

1376 sq. ft.

2

Rivertown  
HOMES  
BY DESIGN

4565 Wilson Ave, Grandville, Michigan 49418  
ph: 616-534-0466 fax: 616-532-7763  
www.rivertownhomesbydesign.com

|            |               |
|------------|---------------|
| Drawn By   | JADY          |
| Issued For |               |
| PRICING    | AUG. 2, 2010  |
| REVISED    | AUG. 4, 2010  |
| REVISED    | DEC. 2, 2010  |
| REVISED    | DEC. 13, 2010 |
| REVISED    | DEC. 22, 2010 |
| REVISED    | JAN. 11, 2011 |

Copyright © 2010  
RIVERTOWN HOMES by DESIGN LLC  
All rights reserved. Reproduction and/or use in any form without written permission is PROHIBITED.

NEW RESIDENCE FOR:  
NOTTAWASEPPI HURON  
BAND OF THE POTAWATOMI

|                 |       |
|-----------------|-------|
| CLIENT APPROVAL |       |
| DATE:           | DATE: |
| SIGN:           | SIGN: |


File ID NOTTAWASEPPI 2010

Sheet Number



Cross section

scale 1/2" = 1'-0"

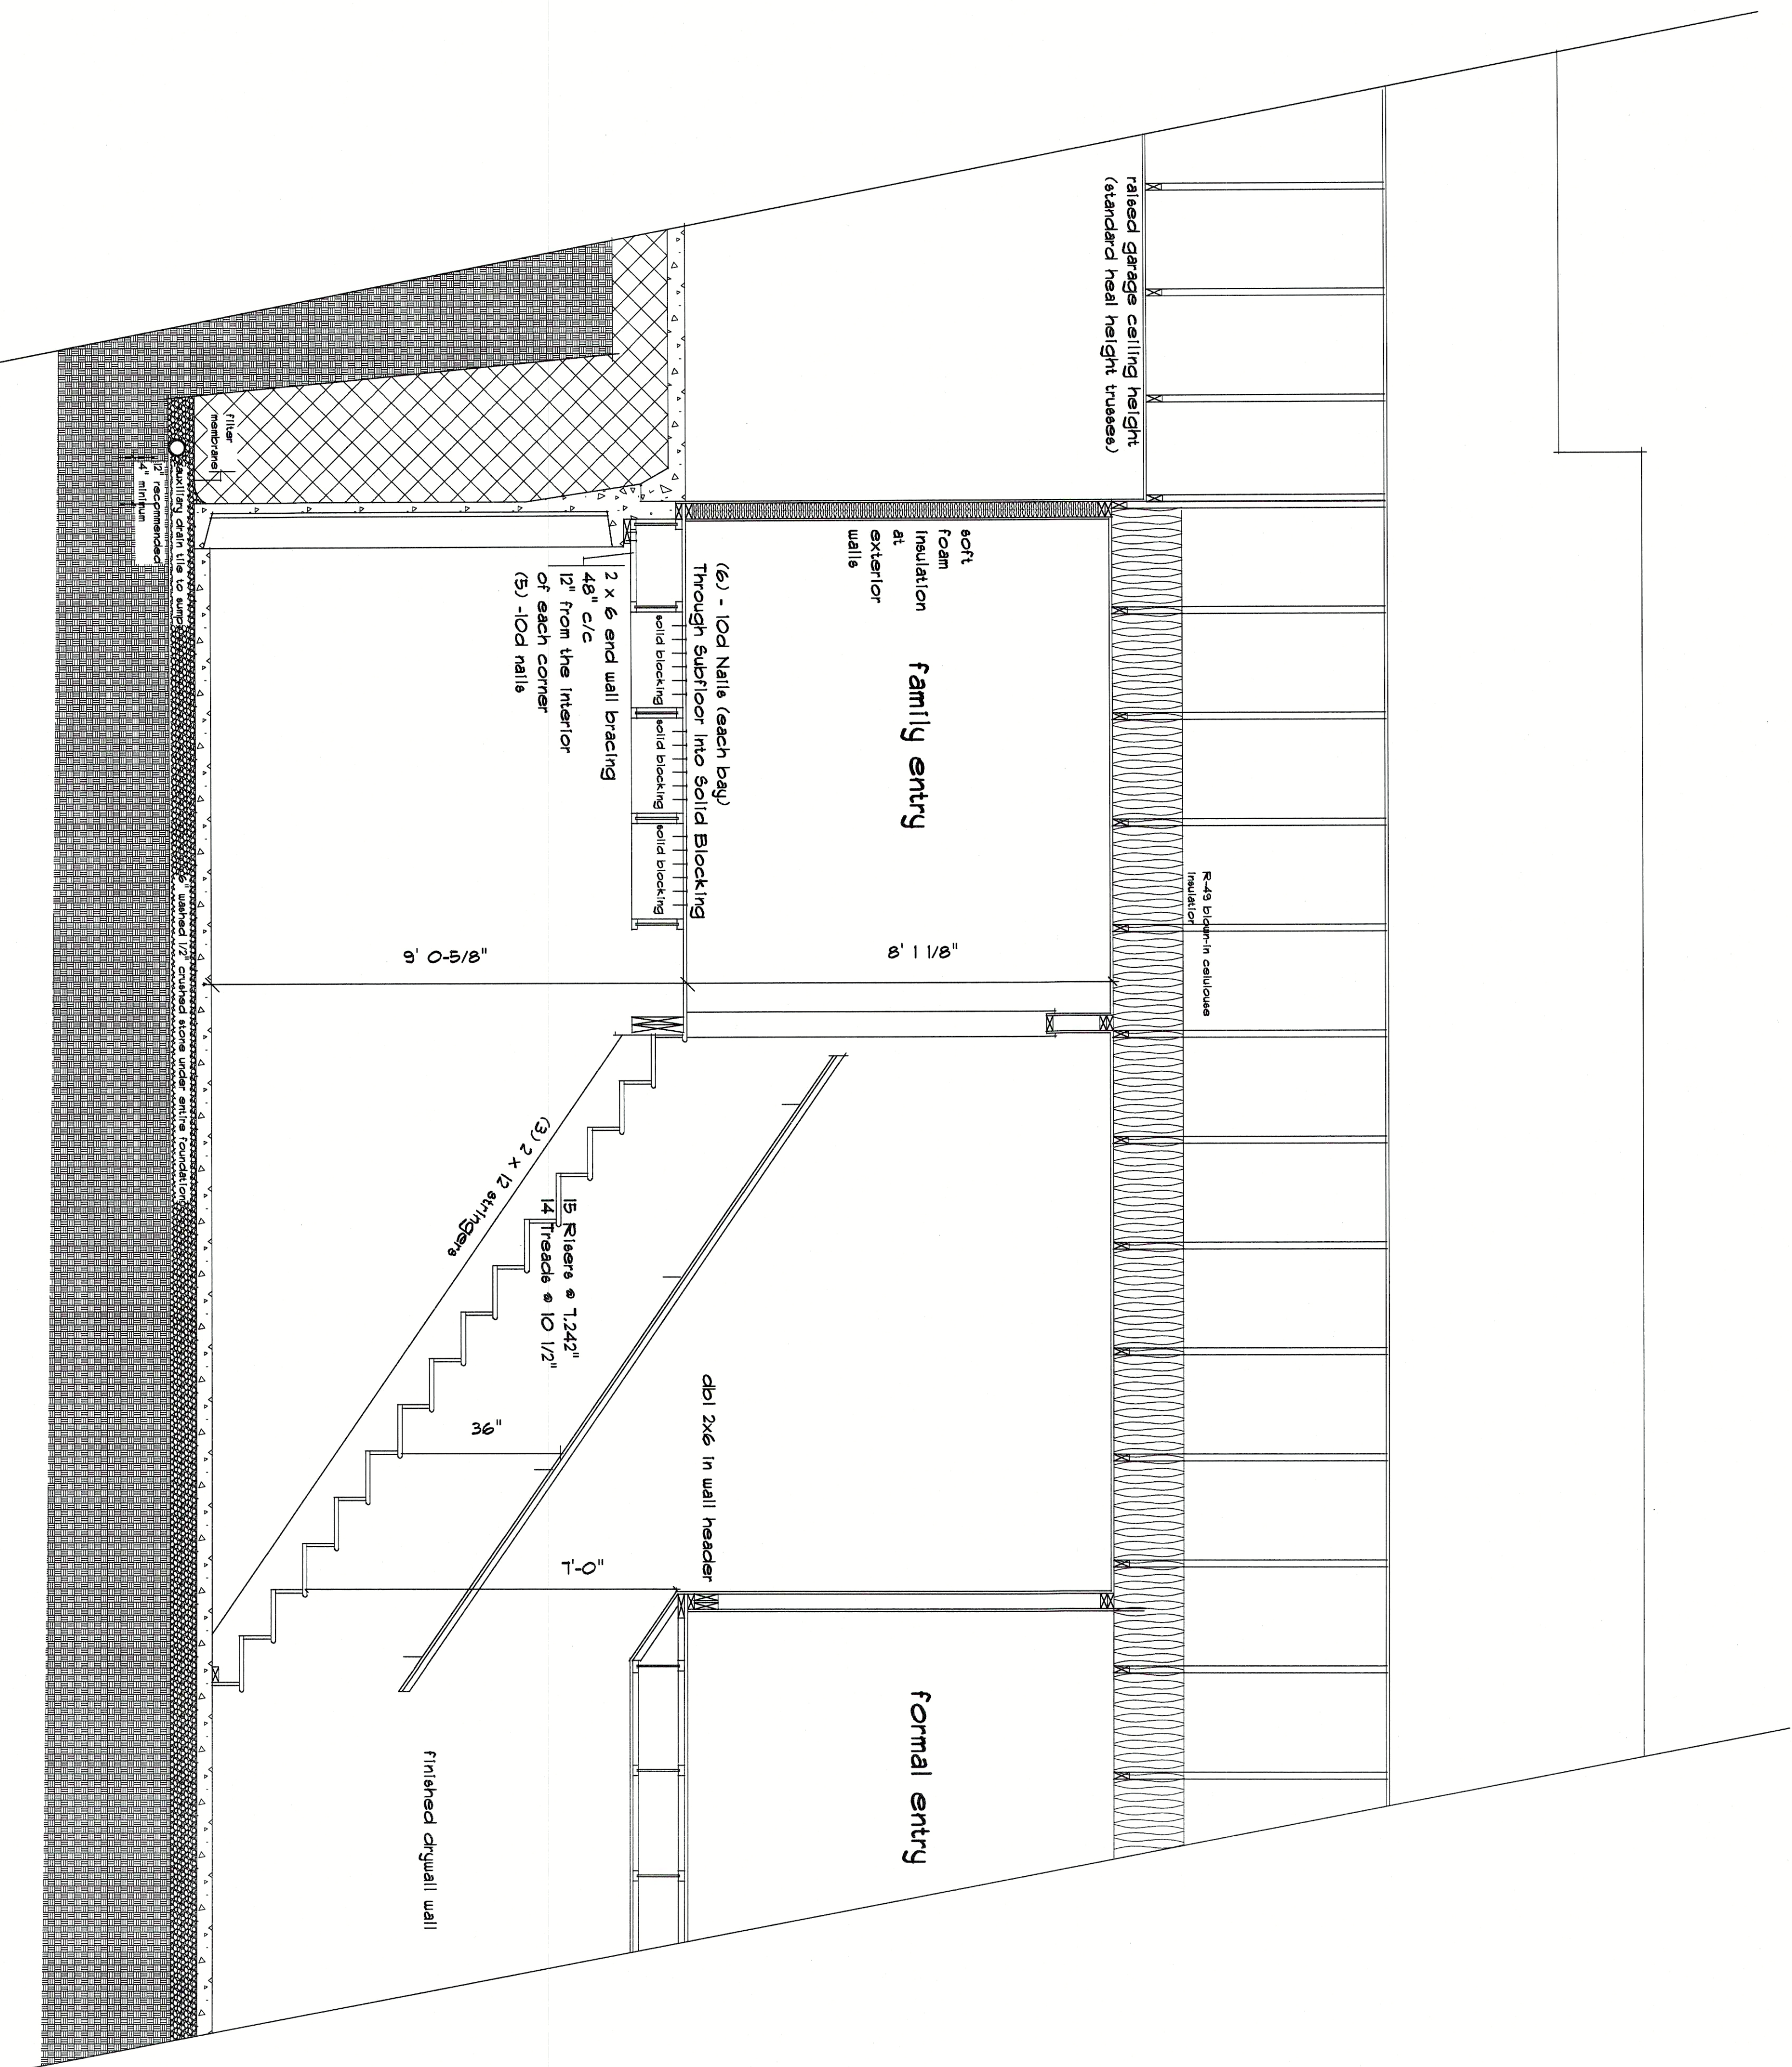

4565 Wilson Ave, Grandville, Michigan 49418  
ph: 616-534-0466 fax: 616-532-7763  
www.rivertownhomesbydesign.com

Drawn By **JADY**  
Issued For  
PRICING AUG. 2, 2010  
REVISED AUG. 4, 2010  
REVISED DEC. 2, 2010  
REVISED DEC. 13, 2010  
REVISED DEC. 22, 2010  
REVISED JAN. 11, 2011

Copyright © 2010  
RIVERTOWN HOMES BY DESIGN LLC  
All rights reserved. reproduction and / or use in any  
form without written permission is PROHIBITED

NEW RESIDENCE FOR:  
**NOTTAWASEPPI HURON  
BAND OF THE POTAWATOMI**

CLIENT APPROVAL

date: \_\_\_\_\_  
date: \_\_\_\_\_  
date: \_\_\_\_\_

File ID NOTTAWASEPPI 2010

Sheet Number