
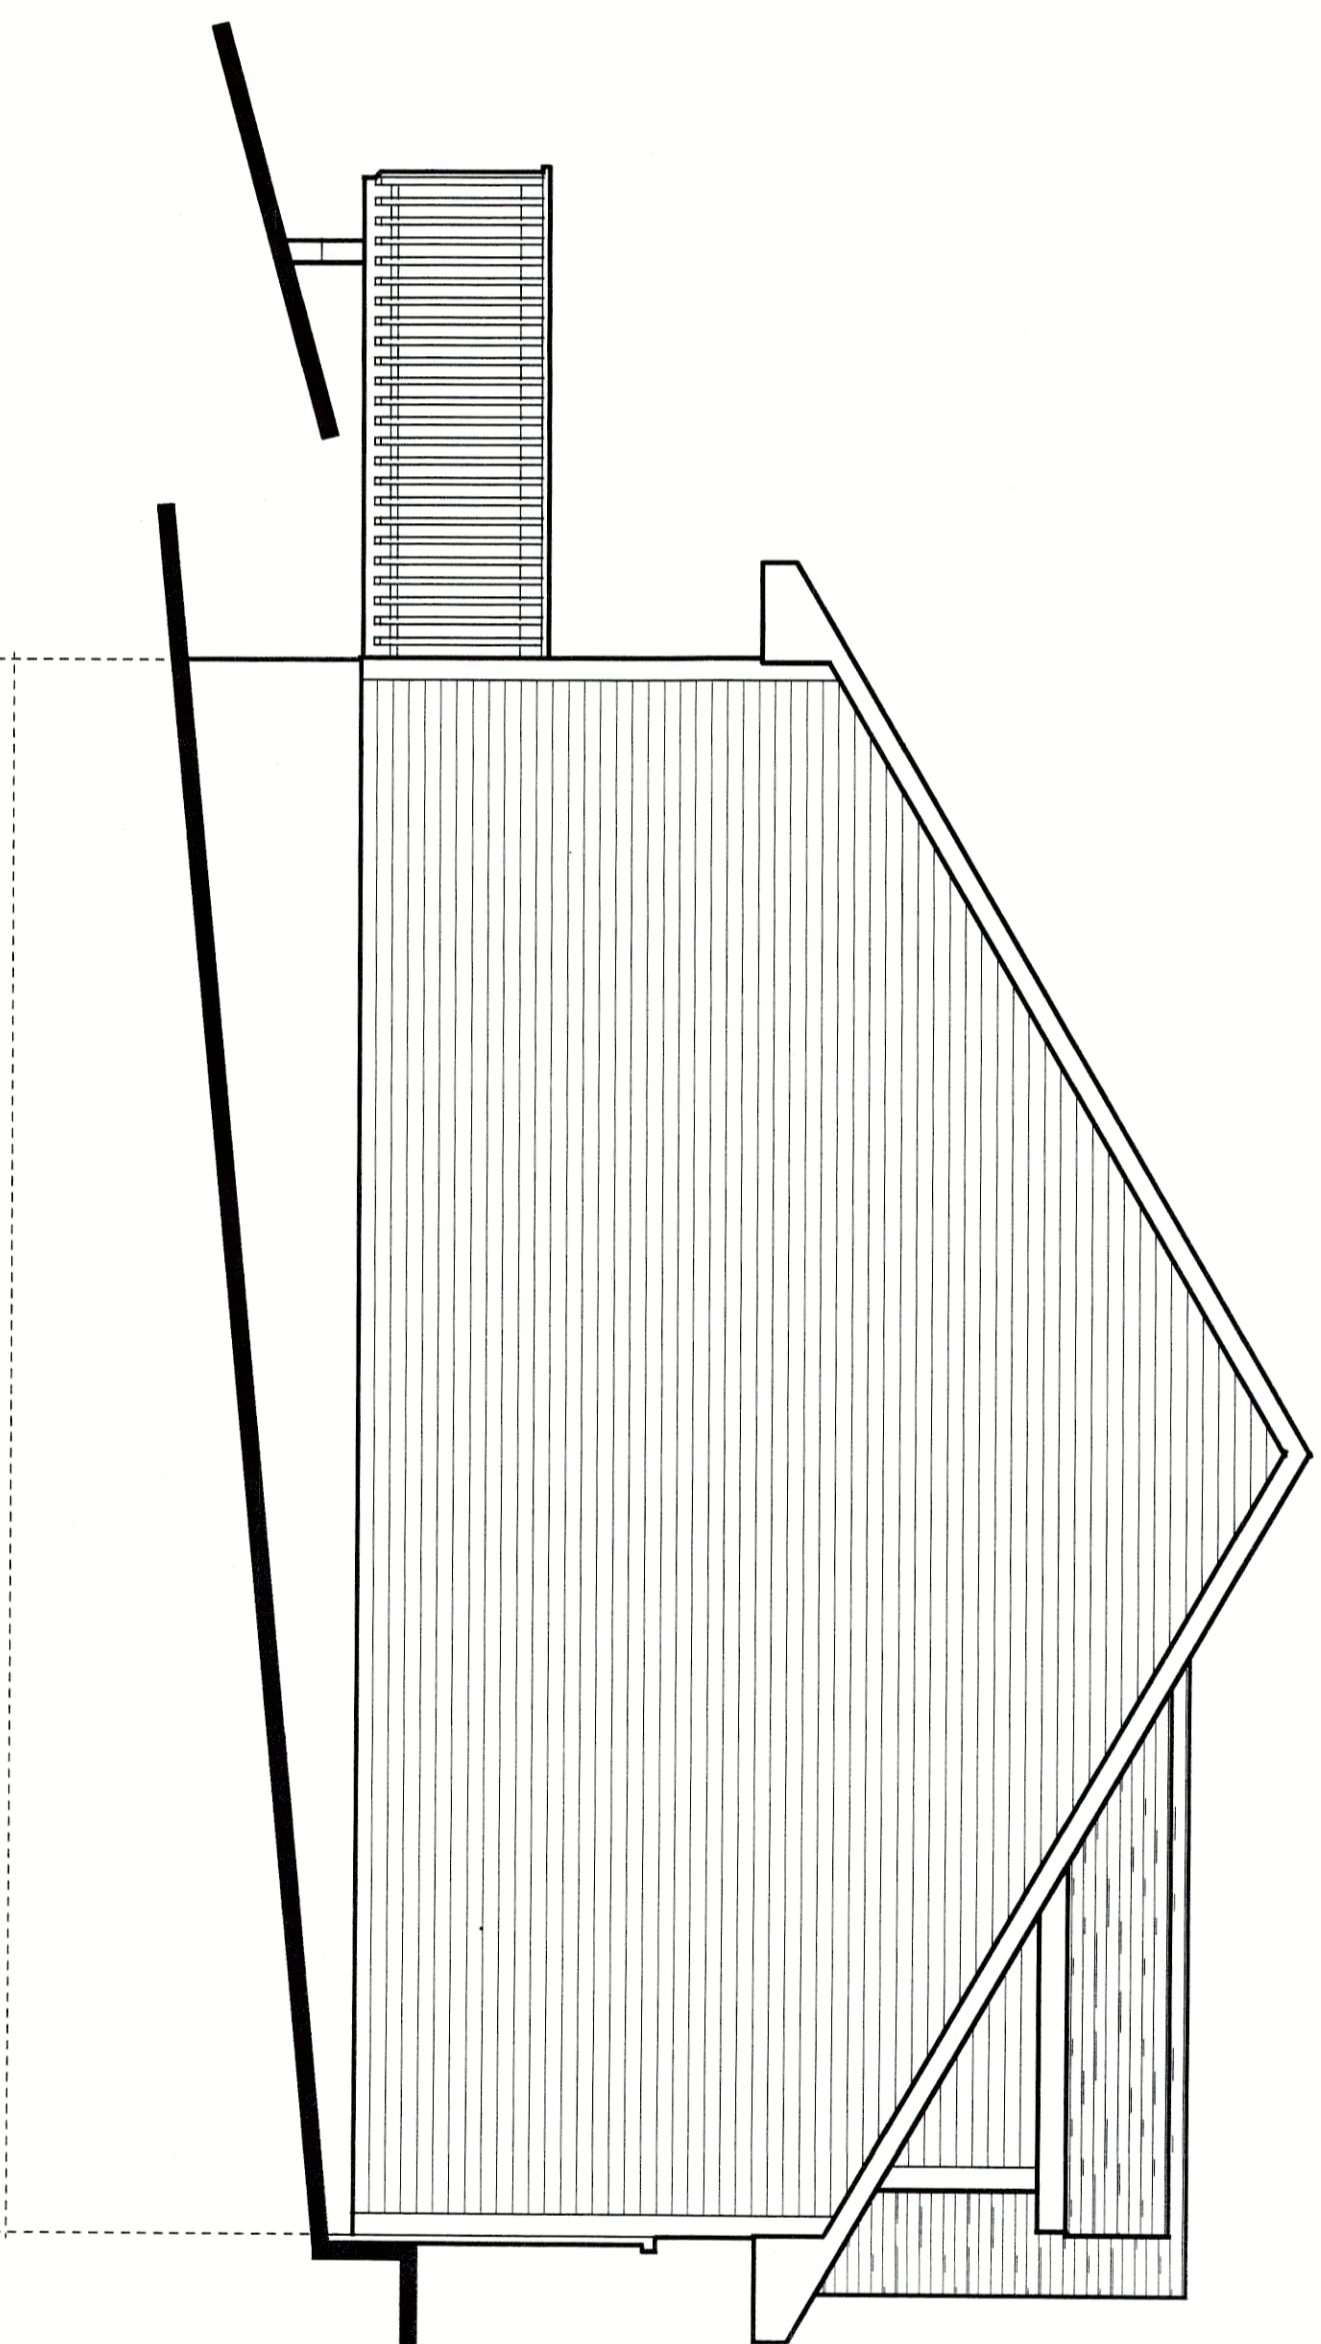


FRONT ELEVATION
THREE BEDROOM PLAN

SCALE 1/4" = 1'-0"

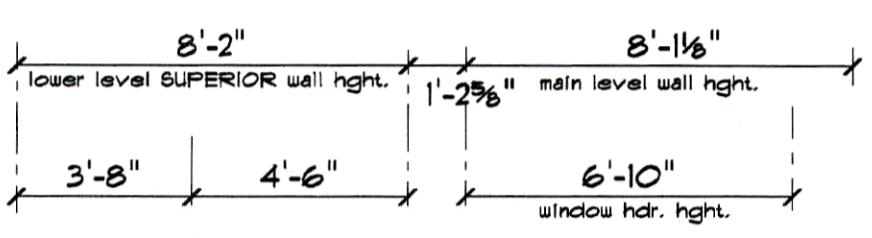

LEFT ELEVATION
THREE BEDROOM PLAN

SCALE 1/4" = 1'-0"



4565 Wilson Ave, Grandville, Michigan 49418
ph: 616-534-0466 fax: 616-532-7763
www.rivertownhomesbydesign.com

Drawn By **JADY**
Issued For
PRICING AUG. 2, 2010
REVISED AUG. 4, 2010
REVISED DEC. 2, 2010
REVISED DEC. 13, 2010
REVISED DEC. 22, 2010
REVISED JAN. 11, 2011

Copyright © 2010
RIVERTOWN HOMES BY DESIGN LLC
All rights reserved. Reproduction and/or use in any form without written permission is prohibited.


NEW RESIDENCE FOR:
**NOTTAWASEPPI HURON
BAND OF THE POTTAWATOMI**

CLIENT APPROVAL

Name: _____ date: _____
Name: _____ date: _____

File ID **NOTTAWASEPPI 2010**

Sheet Number

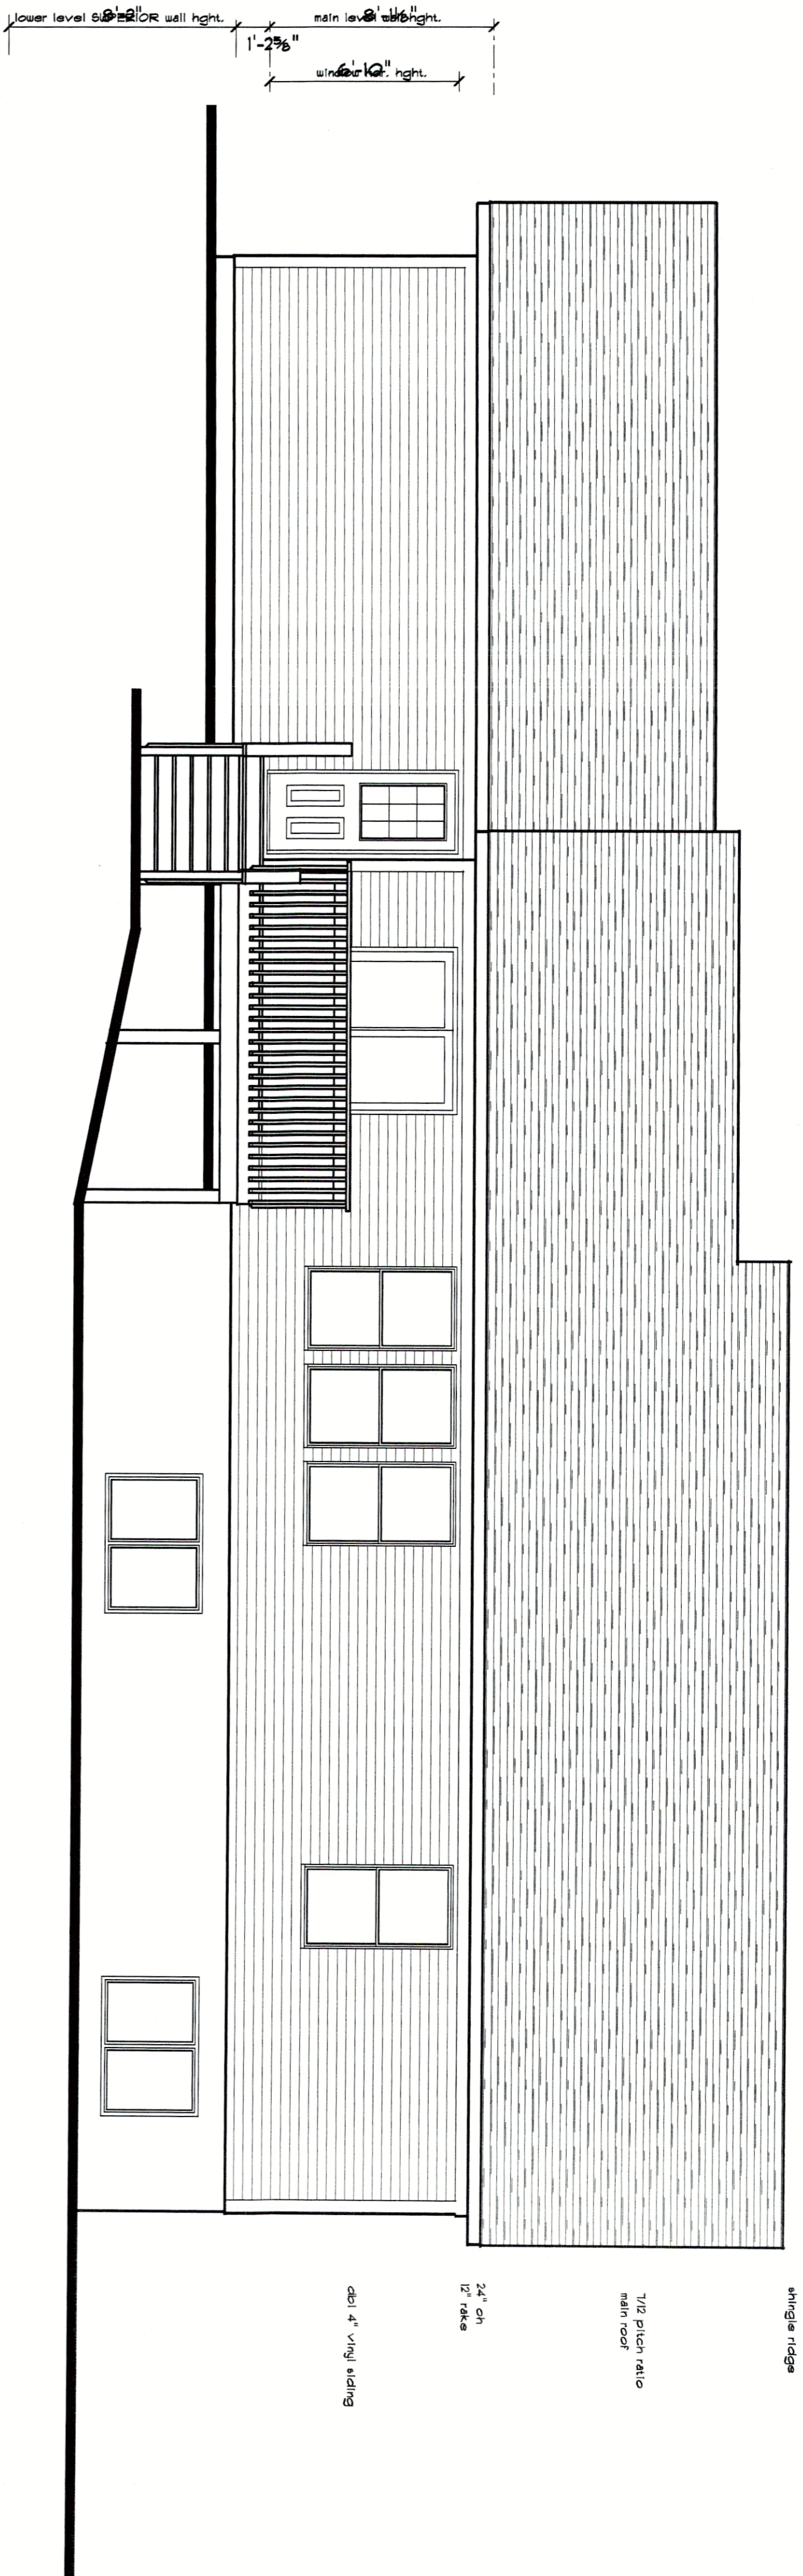

REAR ELEVATION

THREE BEDROOM PLAN

SCALE 1/4" = 1'-0"


vertical shingle ridge

1/2" pitch ratio
main roof line
10/12 pitch ratio
front gable

24" on
12" rake

1/2" x 8" x 12" on
copper pennant column
6" x 4" horizontal
vinyl board & batten
vertical on front elevation
cut limestone sills
cultured ledge stone

shingle ridge
1/2" pitch ratio
main roof
24" on
12" rake
8" x 4" vinyl siding

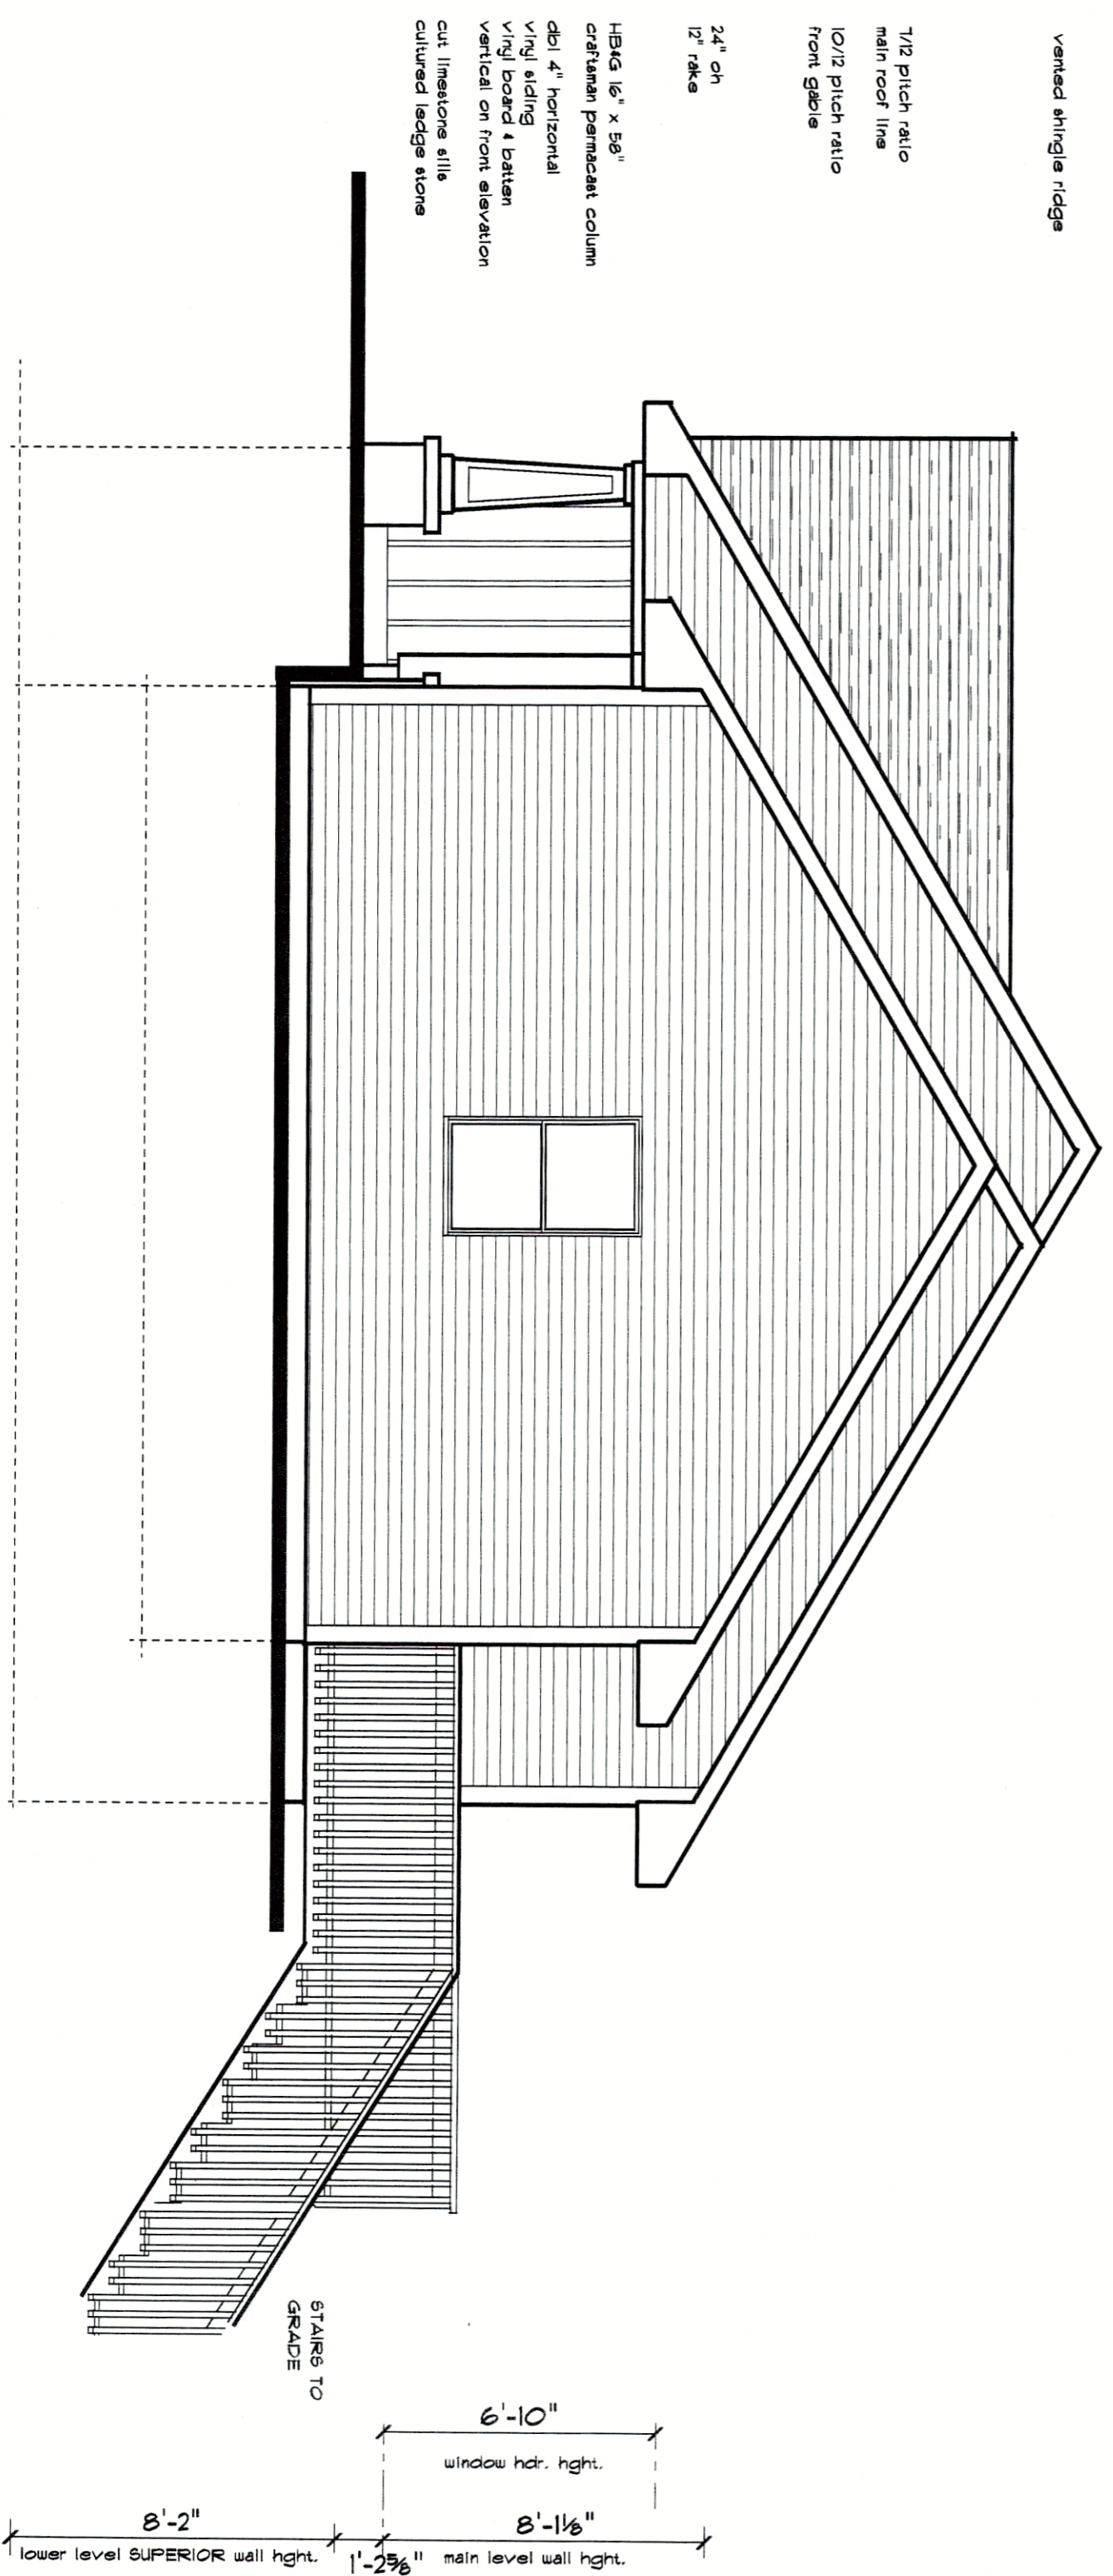

RIGHT ELEVATION

THREE BEDROOM PLAN

SCALE 1/4" = 1'-0"

STAIRS TO
GRADE

6'-10" window height
8'-11 1/2" main level wall height
8'-2" lower level superior wall height
1'-2 1/2"



4565 Wilson Ave, Grandville, Michigan 49418
ph: 616-534-0466 fax: 616-532-7763
www.rivertownhomesbydesign.com

Drawn By **JADV**
Issued For
PRICING AUG. 2, 2010
REVISED AUG. 4, 2010
REVISED DEC. 2, 2010
REVISED DEC. 13, 2010
REVISED DEC. 22, 2010
REVISED JAN. 11, 2011

Copyright © 2010
RIVERTOWN HOMES by DESIGN LLC
All rights reserved. Reproduction and/or use in any
form without written permission is prohibited.

NEW RESIDENCE FOR:
NOTTAWASEPPI HURON
BAND OF THE POTAWATOMI



CLIENT APPROVAL

Formal _____ Date _____
Notes _____ Date _____


File ID NOTTAWASEPPI 2010

Sheet Number



porch column

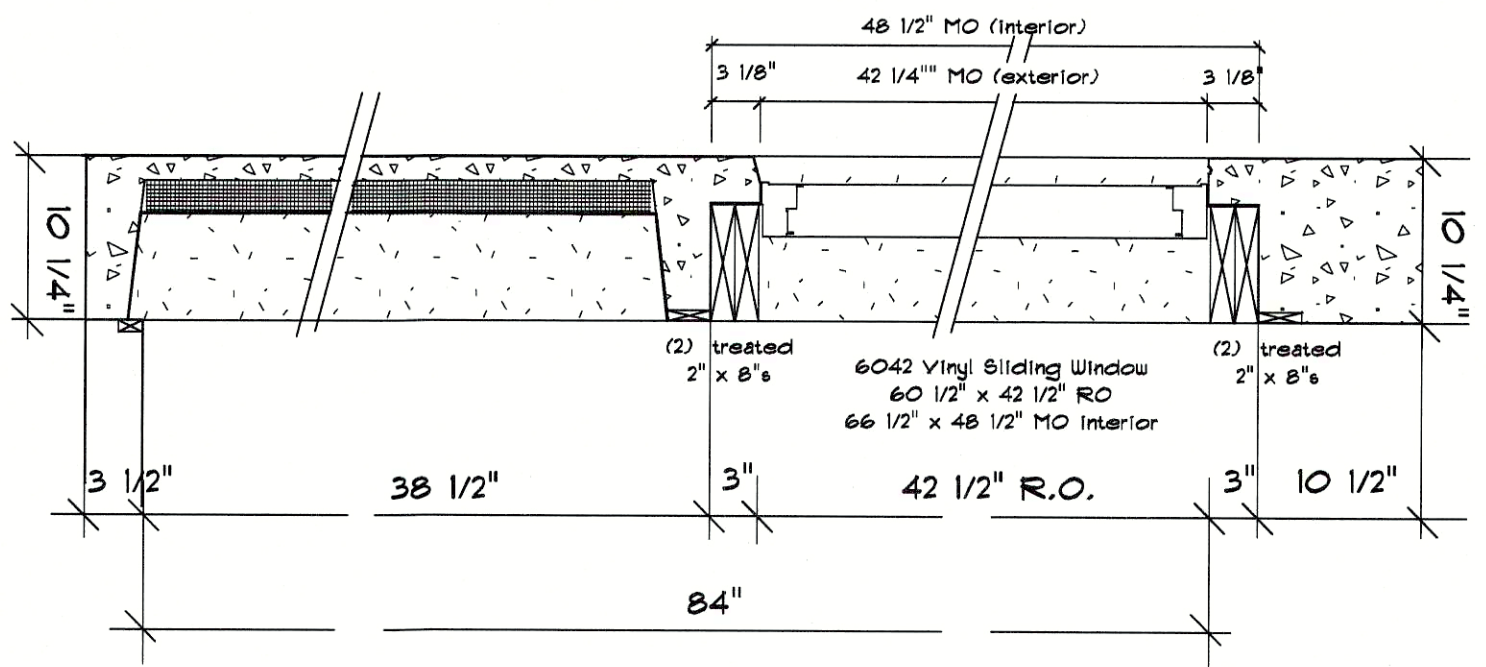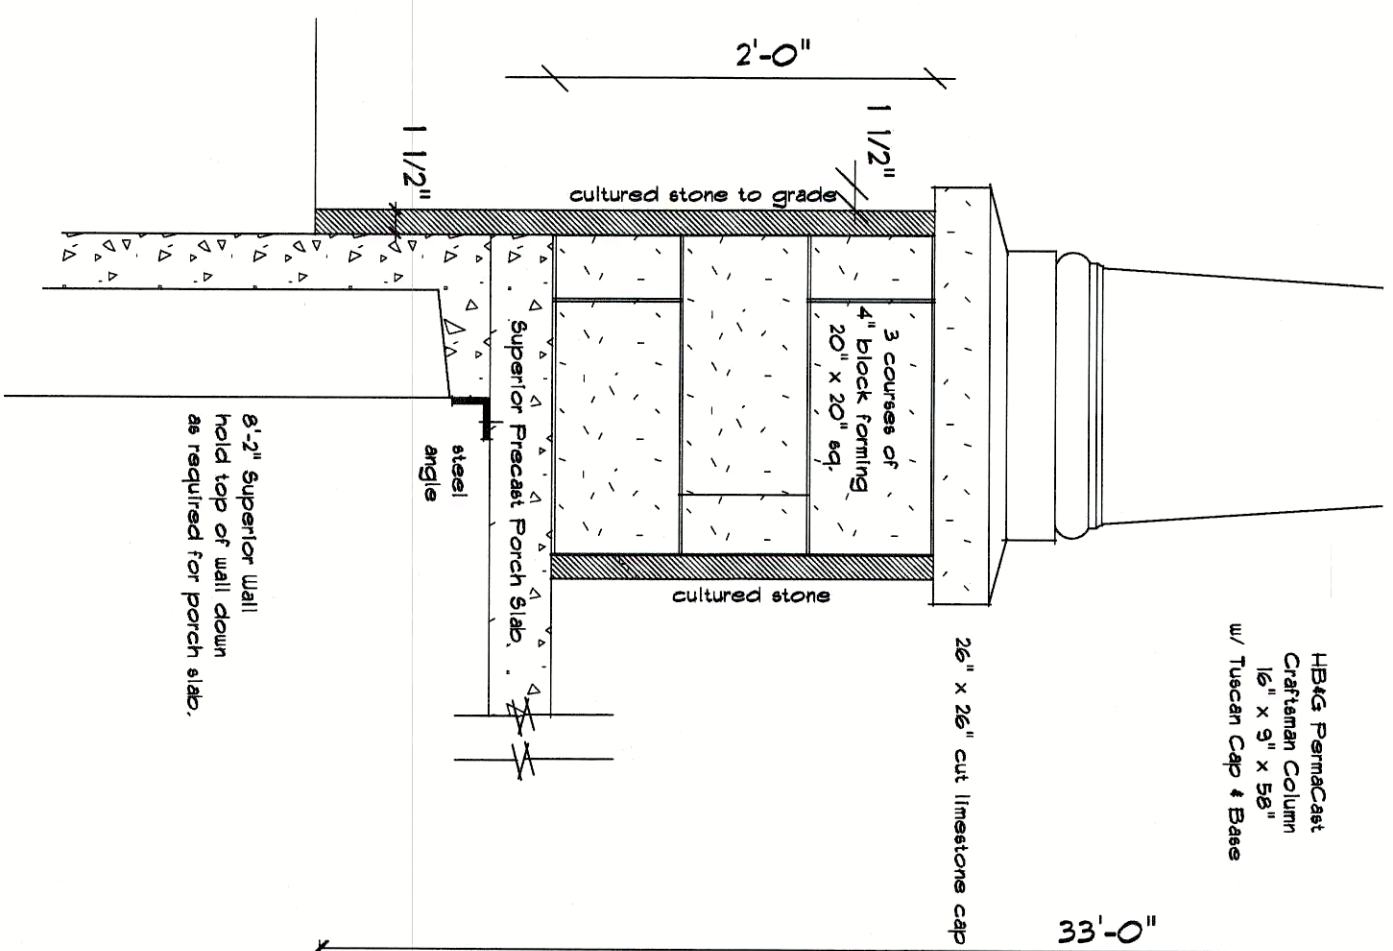

daylight window opening

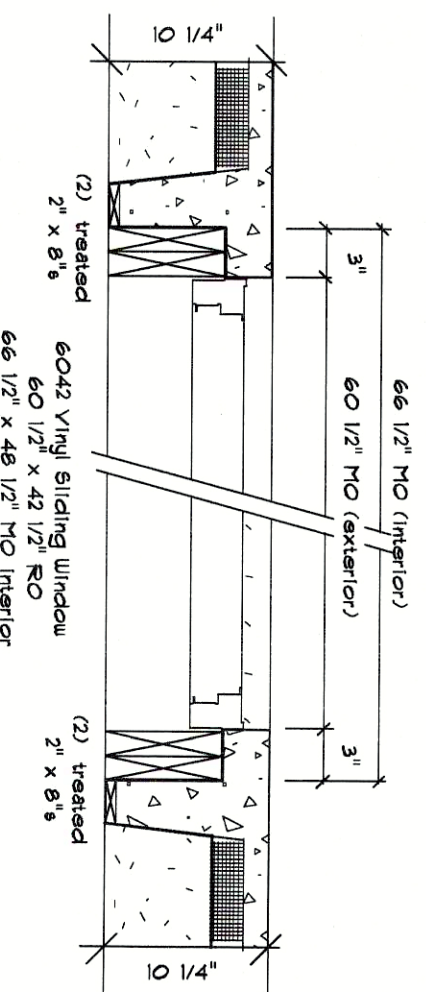


porch slab

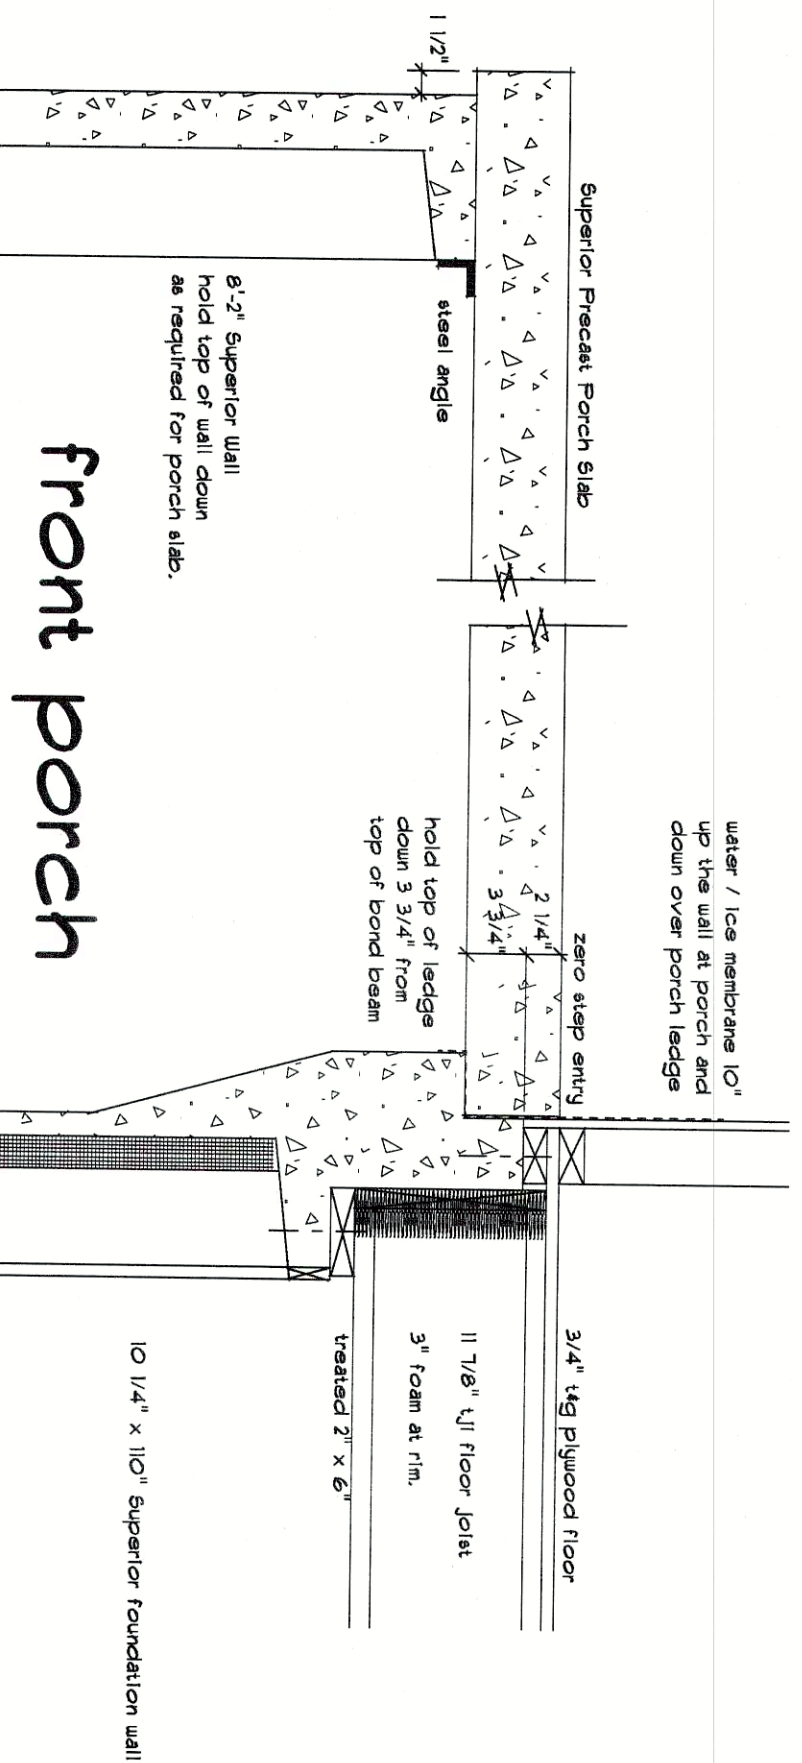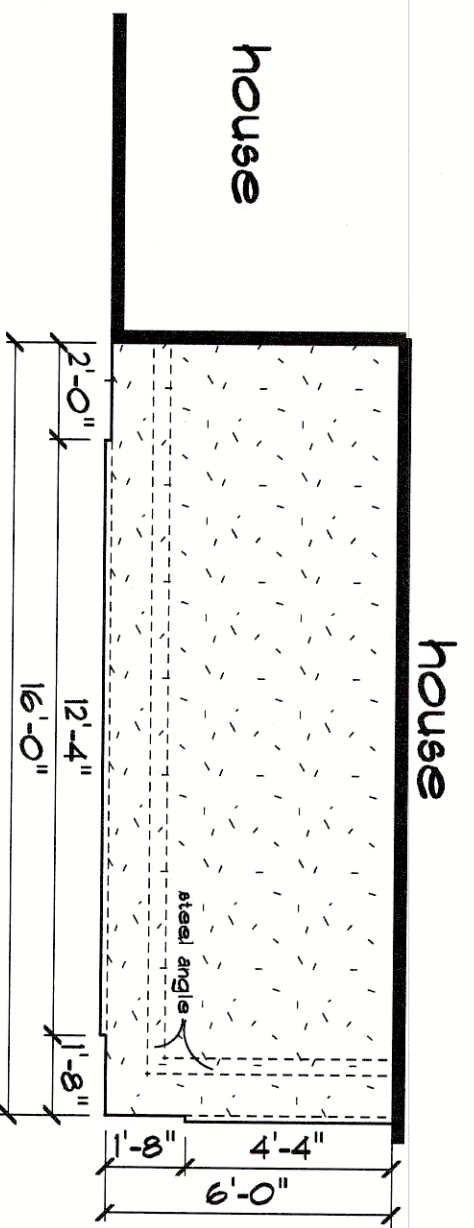

front porch

LOWER LEVEL FRAMING PLAN
TWO BEDROOM PLAN

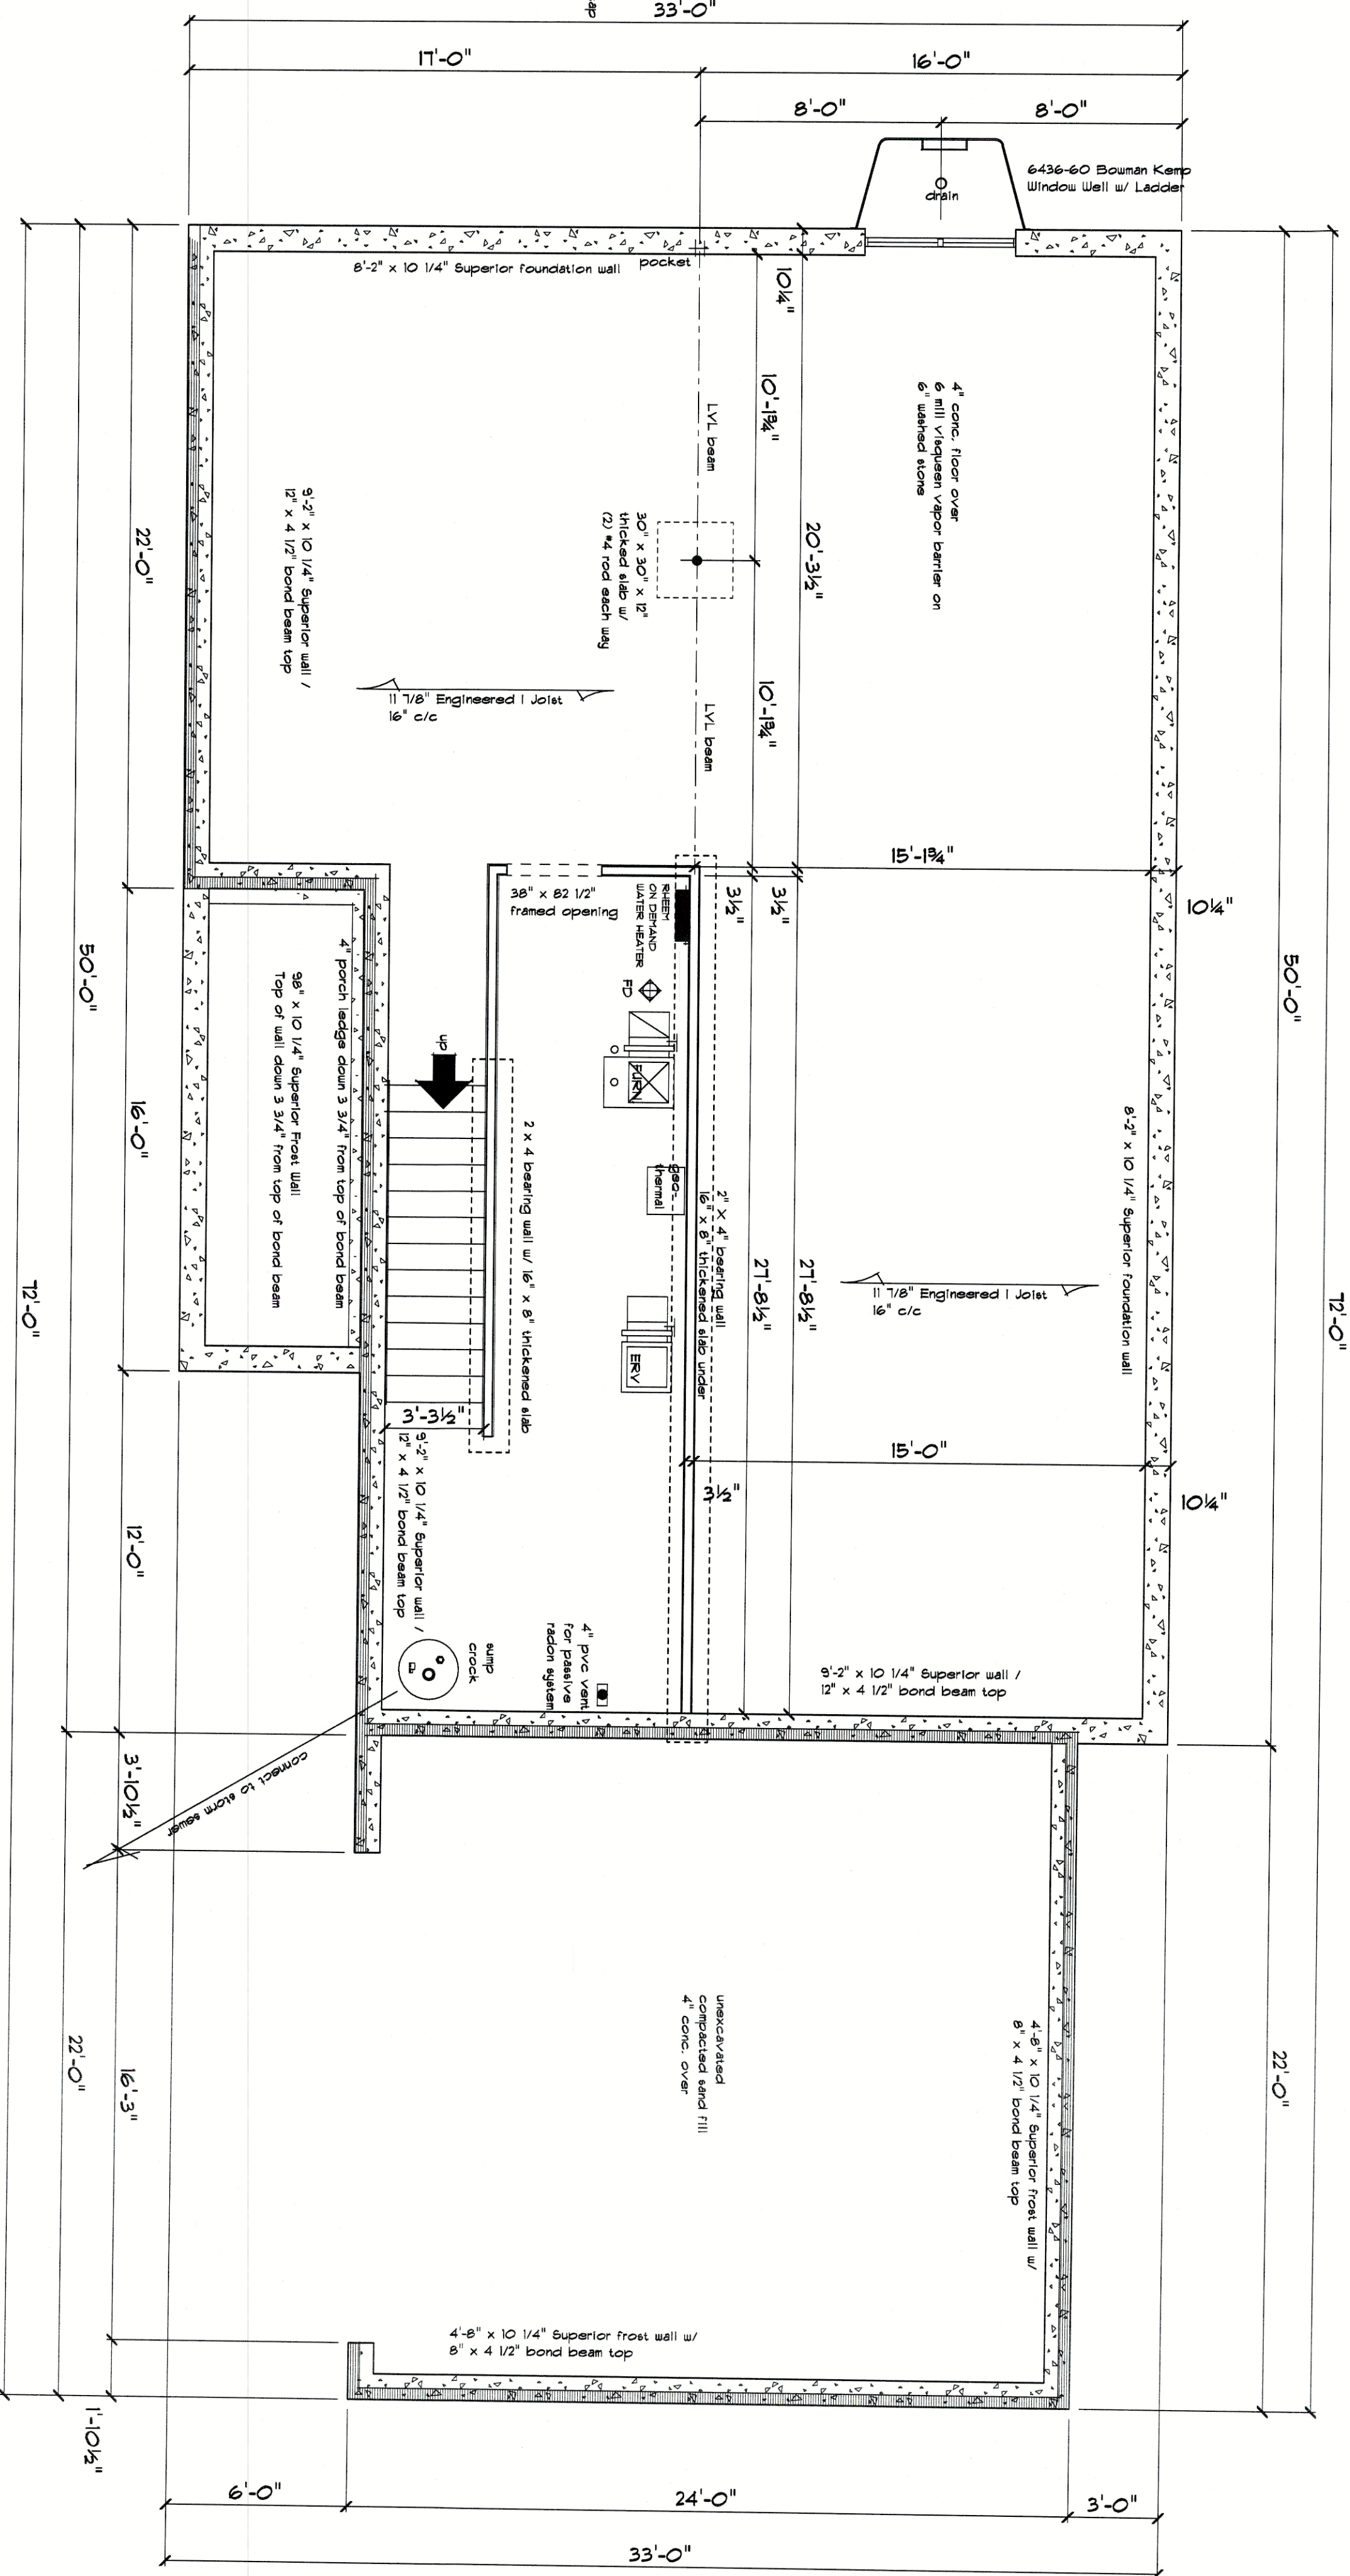

SCALE 1/4"=1'-0"

Sheet Number

File ID NOTTAWASEPPI 2010

CLIENT APPROVAL

Name: _____ date: _____
Name: _____ date: _____


NEW RESIDENCE FOR:
NOTTAWASEPPI HURON
BAND OF THE POTAWATOMI

Copyright © 2010
RIVERTOWN HOMES BY DESIGN LLC
All rights reserved. reproduction and/or use in any form without written permission is PROHIBITED

Drawn By JADY
Issued For _____
PRICING AUG. 2, 2010
REVISED AUG. 4, 2010
REVISED DEC. 2, 2010
REVISED DEC. 13, 2010
REVISED DEC. 22, 2010
REVISED JAN. 11, 2011
REVISED JAN. 17, 2011



4565 Wilson Ave, Grandville, Michigan 49418
ph: 616-534-0466 fax: 616-532-1163
www.rivertownhomesbydesign.com

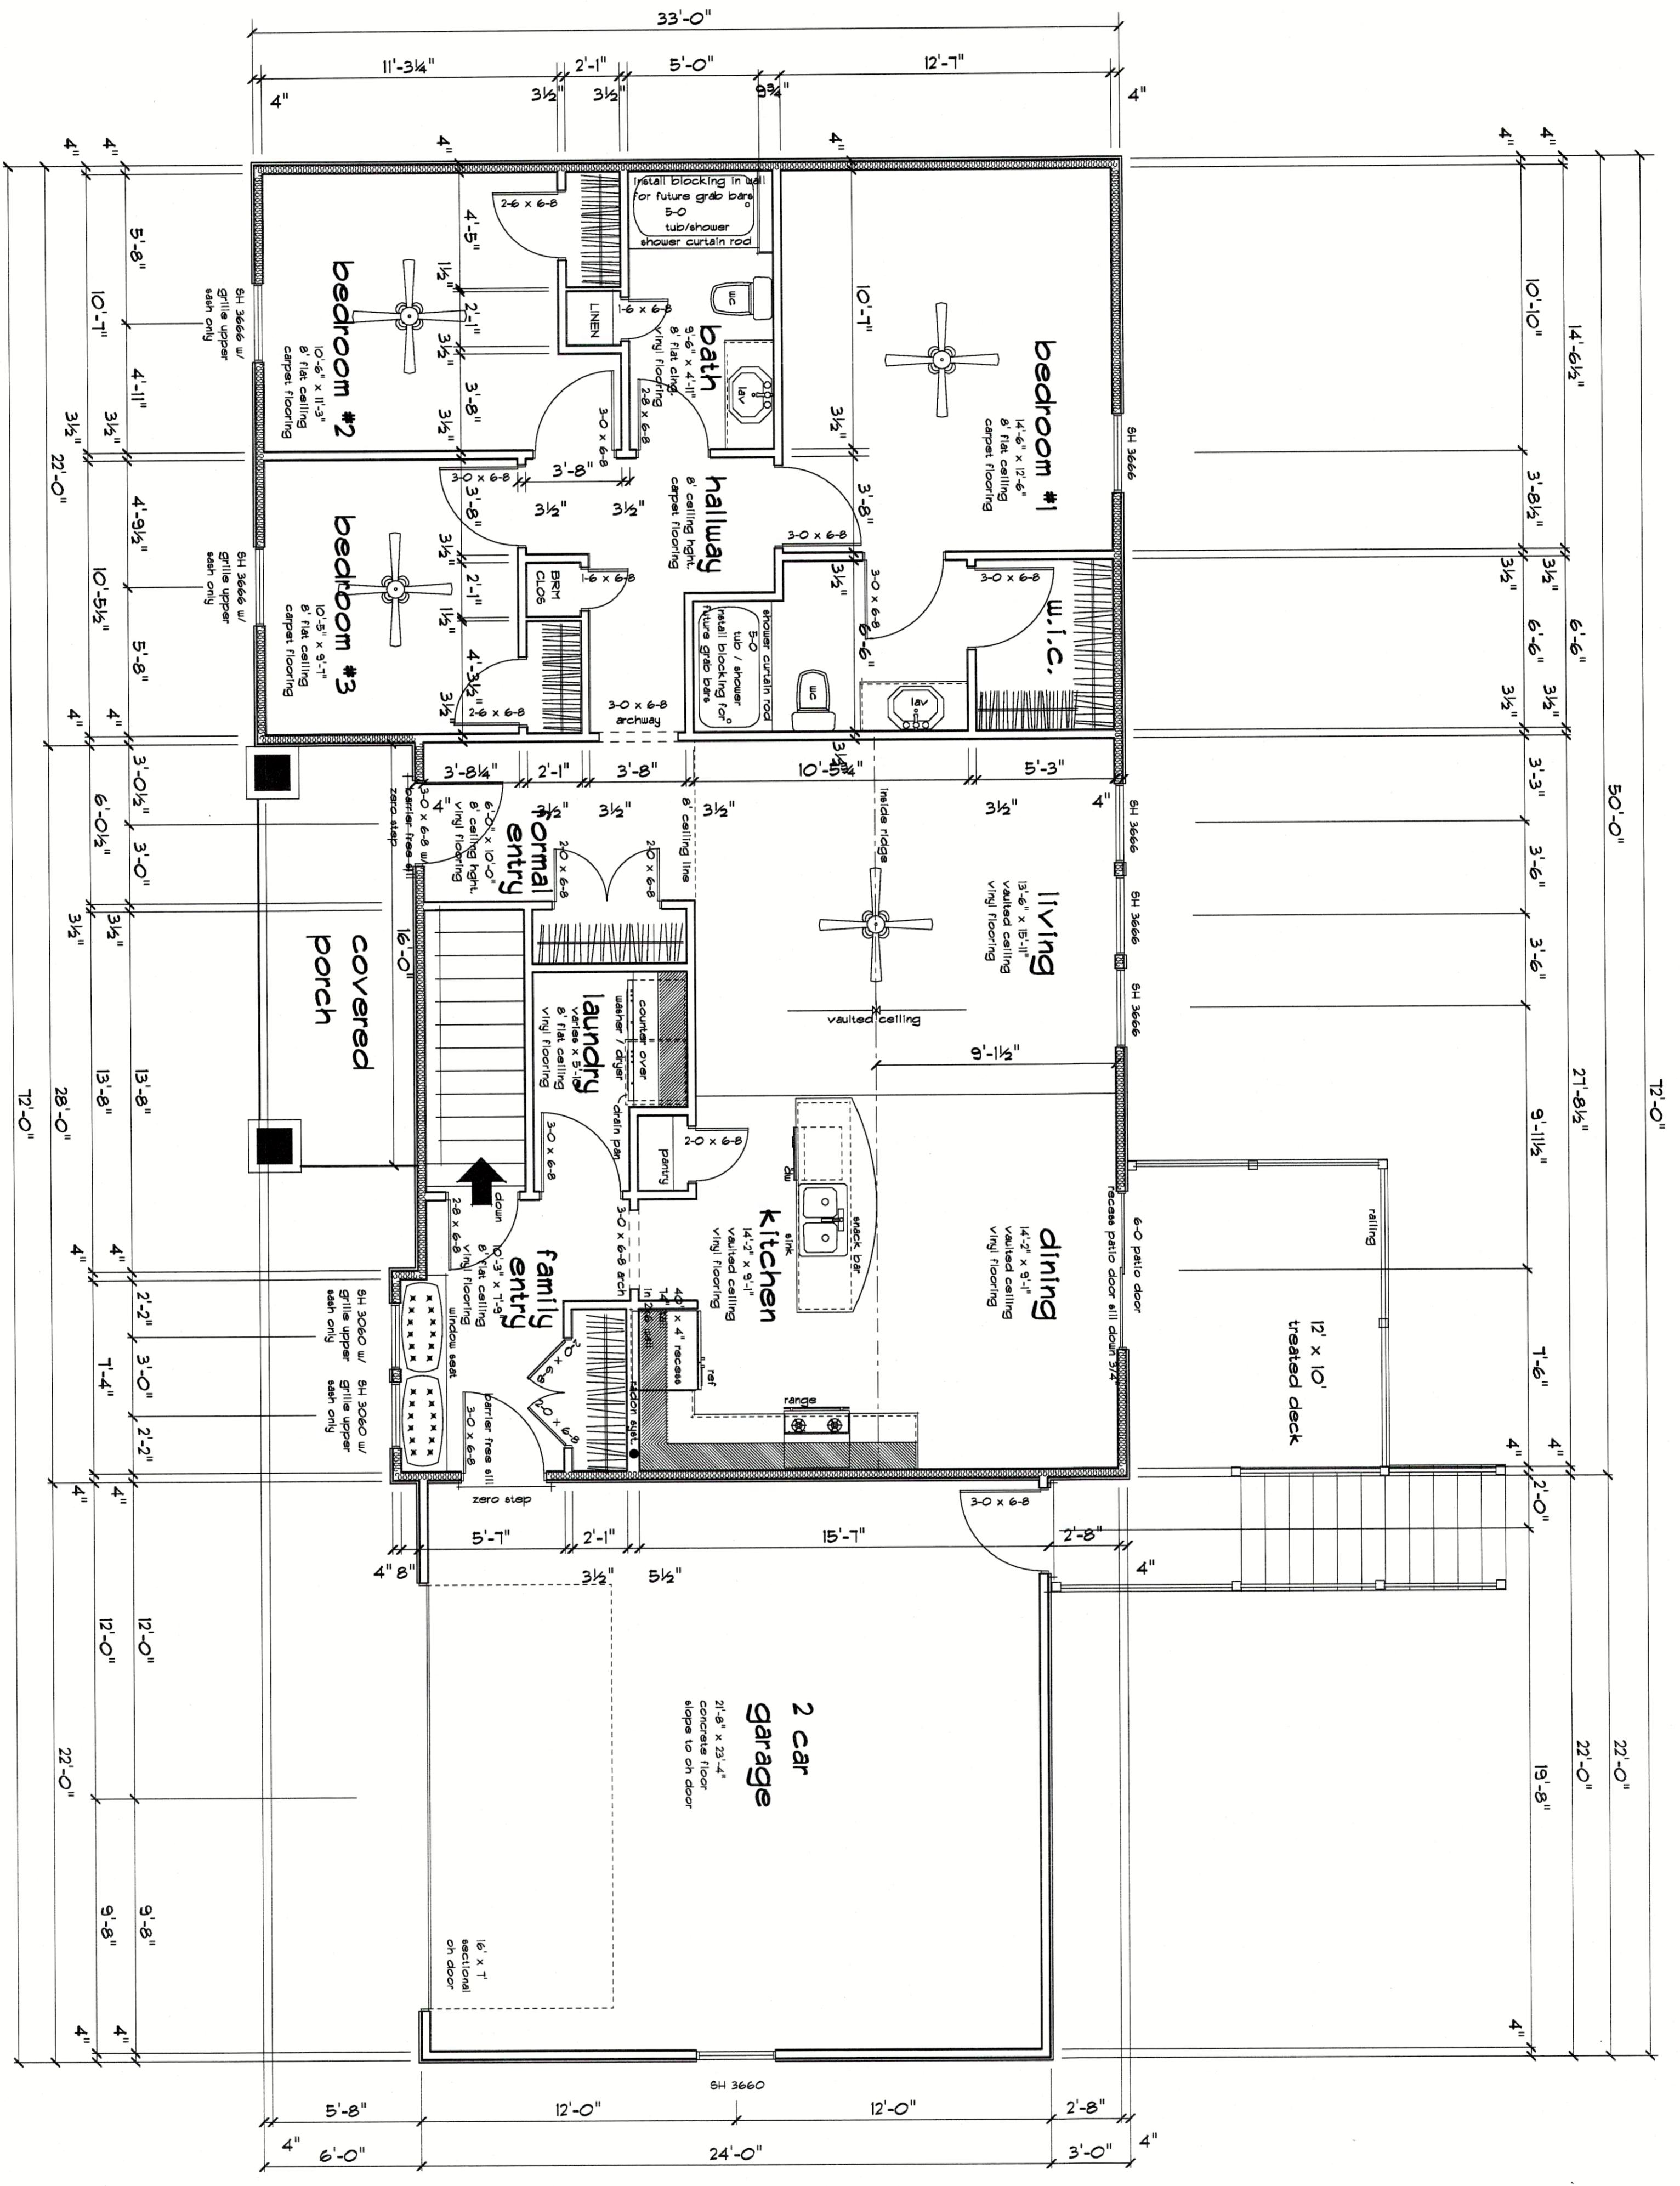

MAIN LEVEL FRAMING PLAN
THREE BEDROOM PLAN

scale 1/4" = 1'-0"
1482 sq. ft.



4565 Wilson Ave, Grandville, Michigan 49418
ph: 616-534-0466 fax: 616-532-1163
www.rivertownhomesbydesign.com

Drawn By **JADY**
Issued For
PRICING AUG. 2, 2010
REVISED AUG. 4, 2010
REVISED DEC. 2, 2010
REVISED DEC. 13, 2010
REVISED DEC. 22, 2010
REVISED JAN. 11, 2011


Copyright © 2010
RIVERTOWN HOMES BY DESIGN LLC
All rights reserved. Reproduction and/or use in any form without written permission is prohibited.

NEW RESIDENCE FOR:
**NOTTAWASEPPI HURON
BAND OF THE POTAWATOMI**

CLIENT APPROVAL

NOTTAWASEPPI 2010

Sheet Number

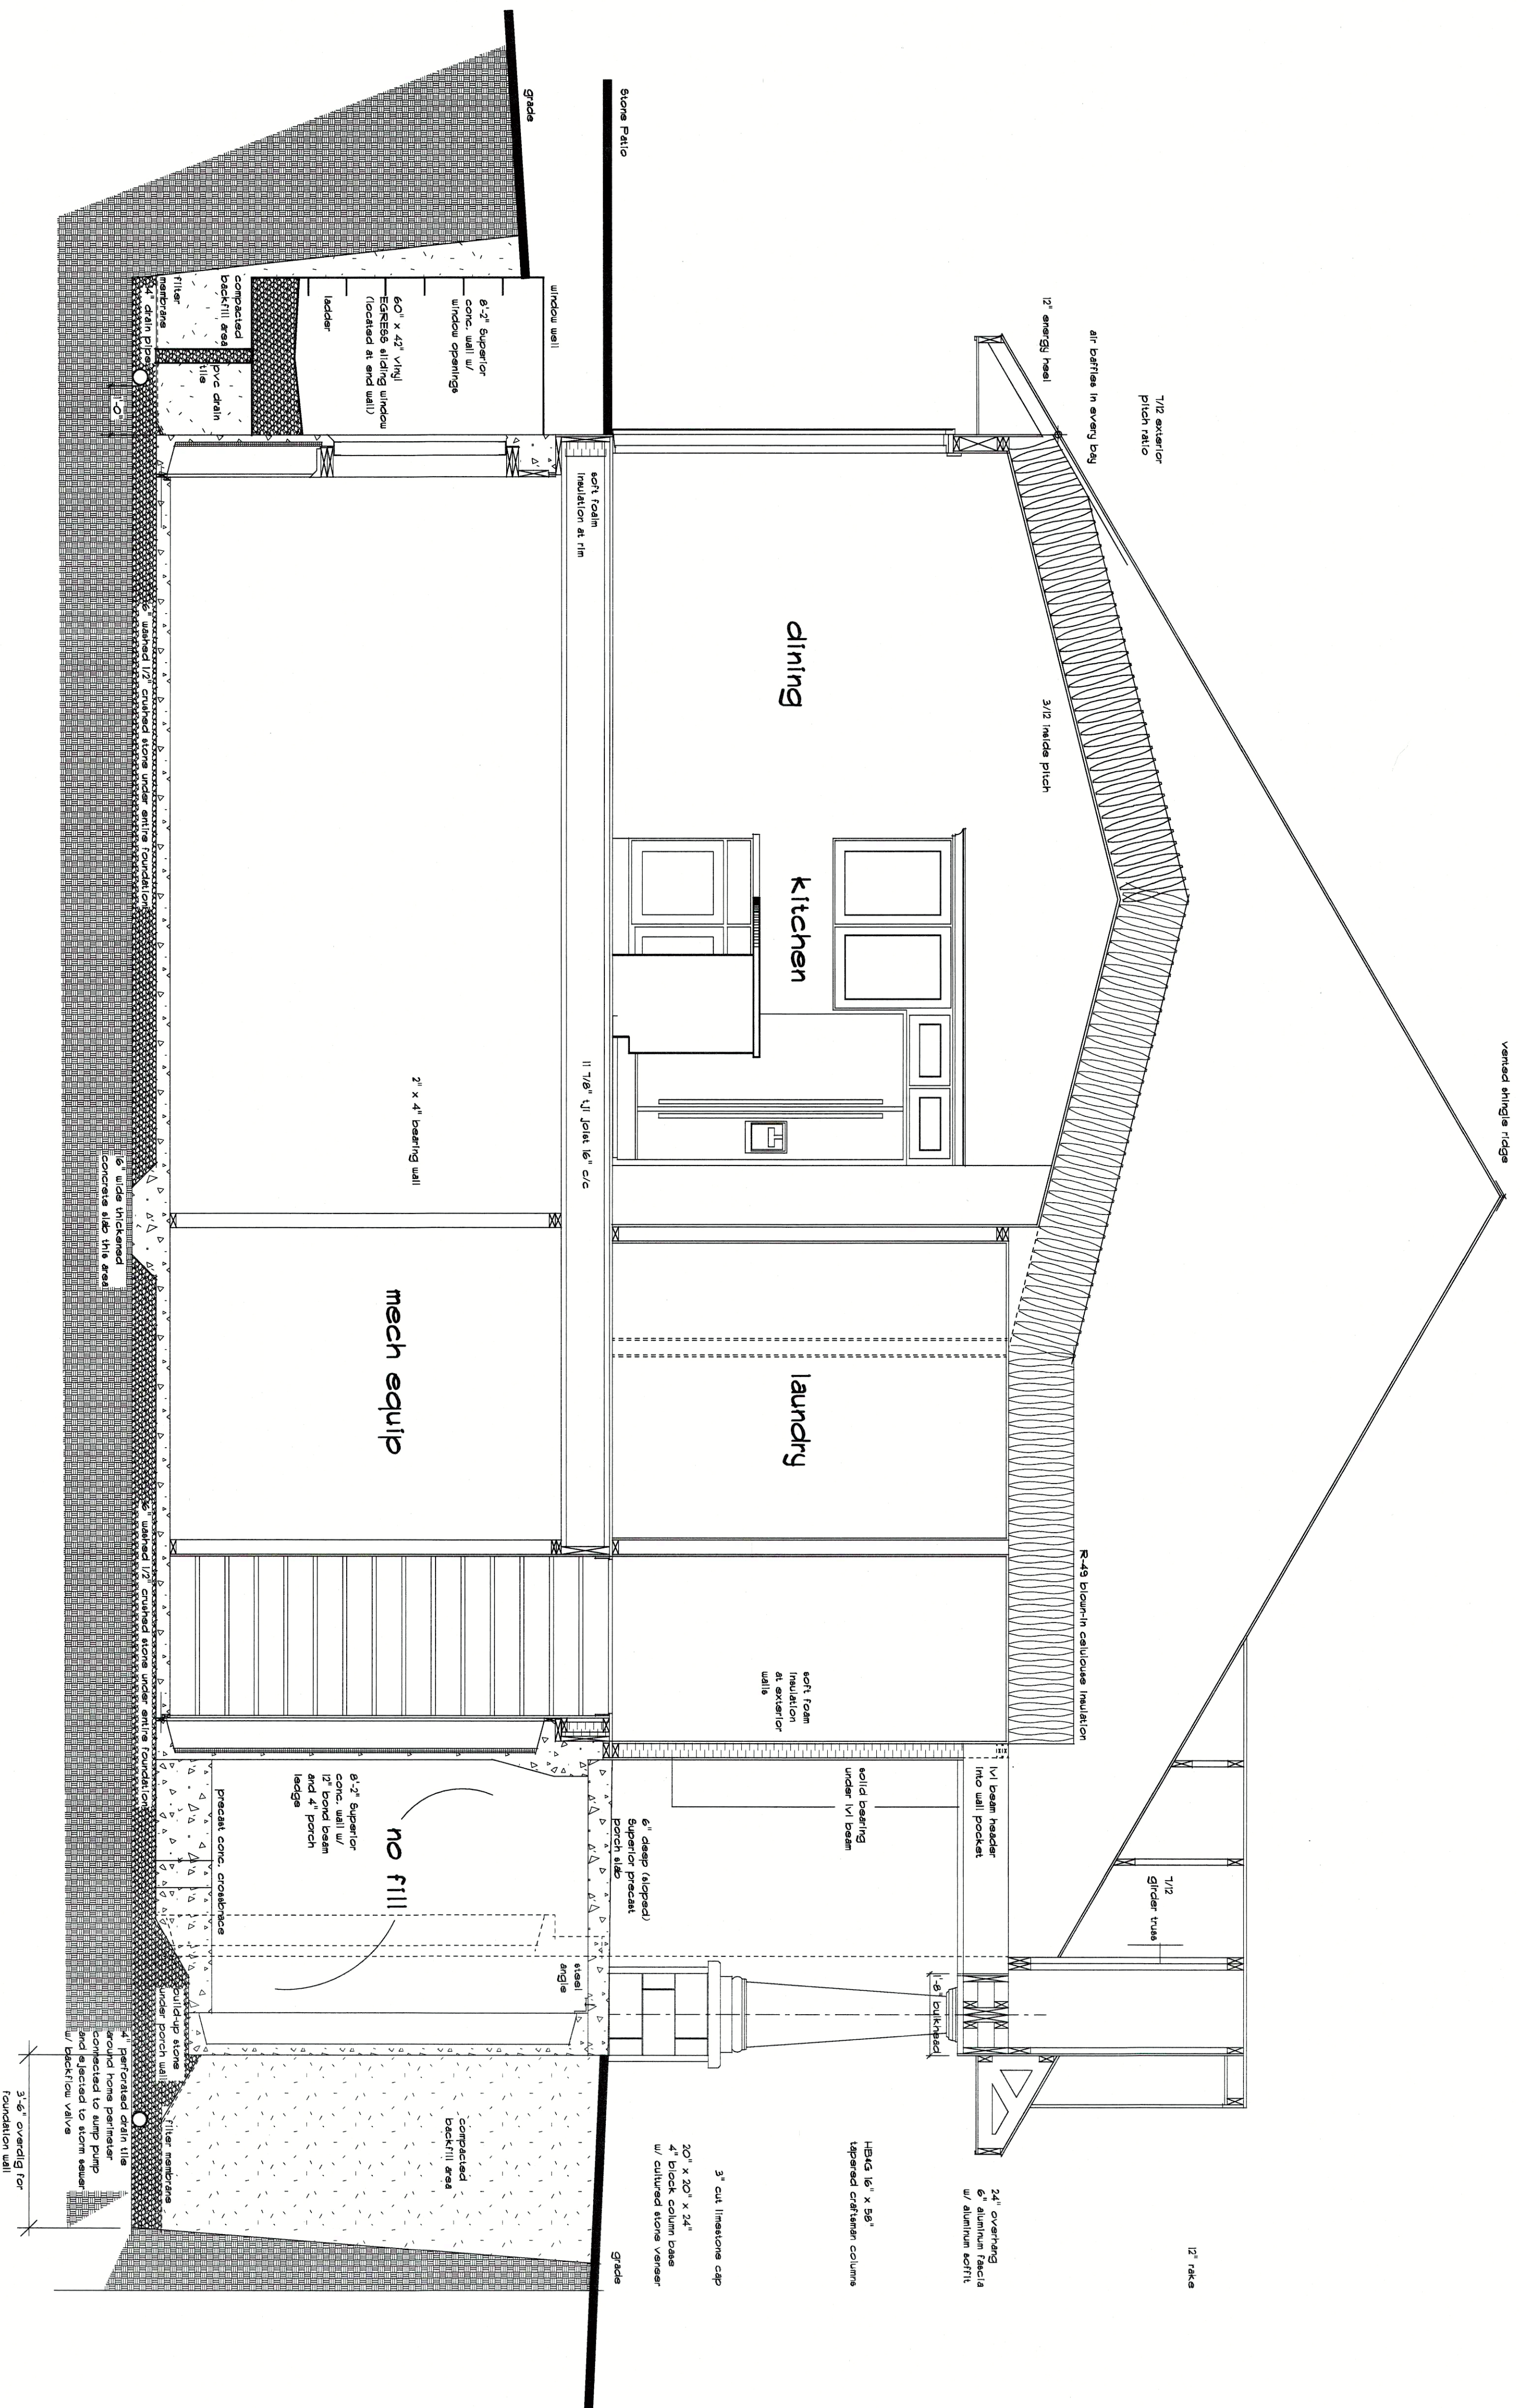

Cross section similar

scale 1/2" = 1'-0"



4565 Wilson Ave, Grandville, Michigan 49418
 ph: 616-534-0466 fax: 616-532-1163
 www.rivertownhomesbydesign.com

Drawn By **JADY**
 Issued For
 PRICING AUG. 2, 2010
 REVISED AUG. 4, 2010
 REVISED DEC. 2, 2010
 REVISED DEC. 13, 2010
 REVISED DEC. 22, 2010
 REVISED JAN. 11, 2011
 REVISED JAN. 17, 2011

Copyright © 2010
 RIVERTOWN HOMES BY DESIGN LLC
 All rights reserved. Reproduction and/or use in any form without written permission is prohibited.

NEW RESIDENCE FOR:
 NOTTAWASEPPI HURON
 BAND OF THE POTAWATOMI


CLIENT APPROVAL

Name: _____ date: _____
 Title: _____ date: _____

File ID NOTTAWASEPPI 2010

Sheet Number

Cross section

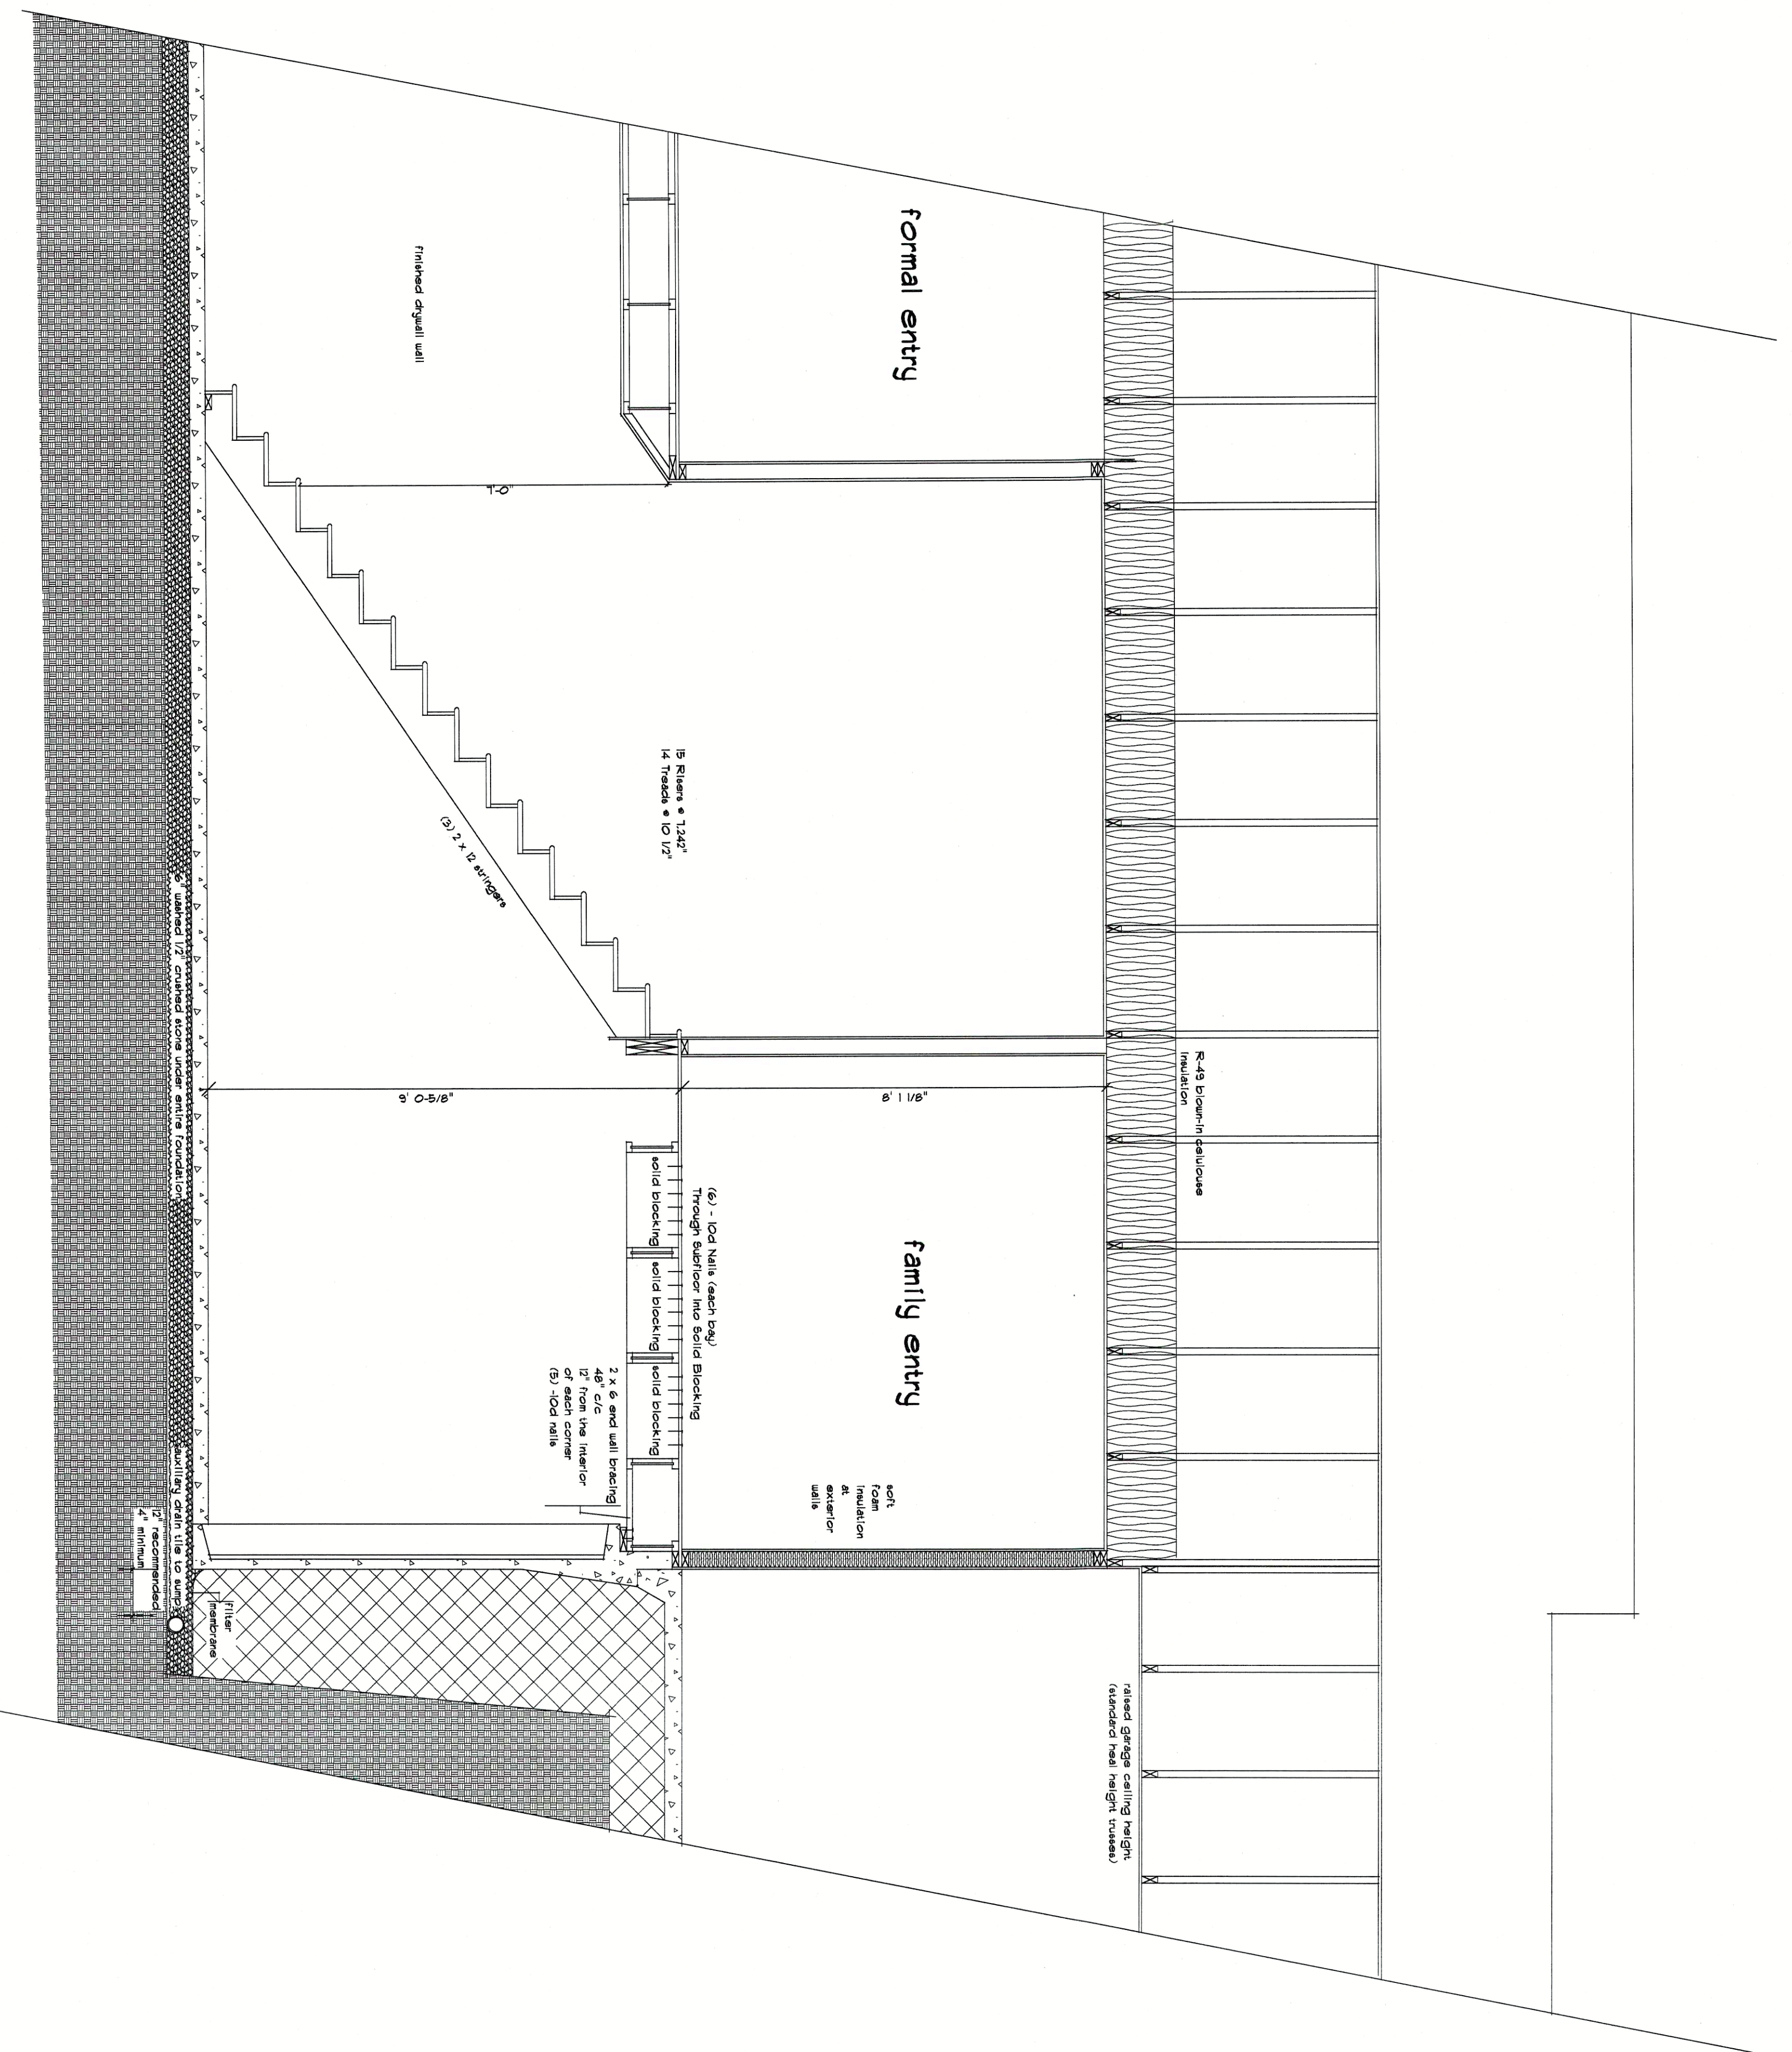

scale 1/2" = 1'-0"



4565 Wilson Ave, Grandville, Michigan 49418
 ph: 616-534-0466 fax: 616-532-7163
 www.rivertownhomesbydesign.com

Drawn By **JADV**

Issued For
 PRICING AUG. 2, 2010
 REVISED AUG. 4, 2010
 REVISED DEC. 2, 2010
 REVISED DEC. 13, 2010
 REVISED DEC. 22, 2010
 REVISED JAN. 11, 2011

Copyright © 2010
 RIVERTOWN HOMES BY DESIGN LLC
 All rights reserved. Written permission is required.

NEW RESIDENCE FOR:
 NOTTAWASEPPI HURON
 BAND OF THE POTAWATOMI

CLIENT APPROVAL

DATE: _____
 NAME: _____
 TITLE: _____

File ID NOTTAWASEPPI 2010

Sheet Number