



**WIGHTMAN**

BENTON HARBOR  
269.927.0100

KALAMAZOO  
269.327.3532



ALLEGAN  
269.673.8465

ROYAL OAK  
248.791.1371

www.gowightman.com

PROJECT NAME:  
**HOUSING PHASE VIII**  
2548 S DRIVE SOUTH  
ATHENS, MI 49011

**NOTTAWASEPPI  
HURON BAND OF  
POTAWATOMI**  
1485 MNO BMADZEWEN WAY  
FULTON, MI 49052

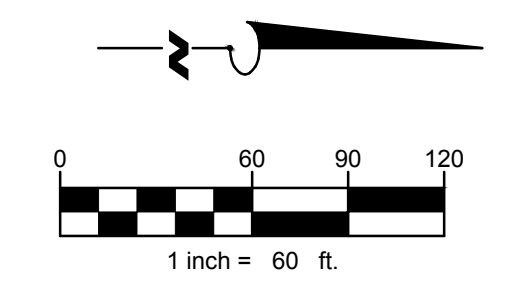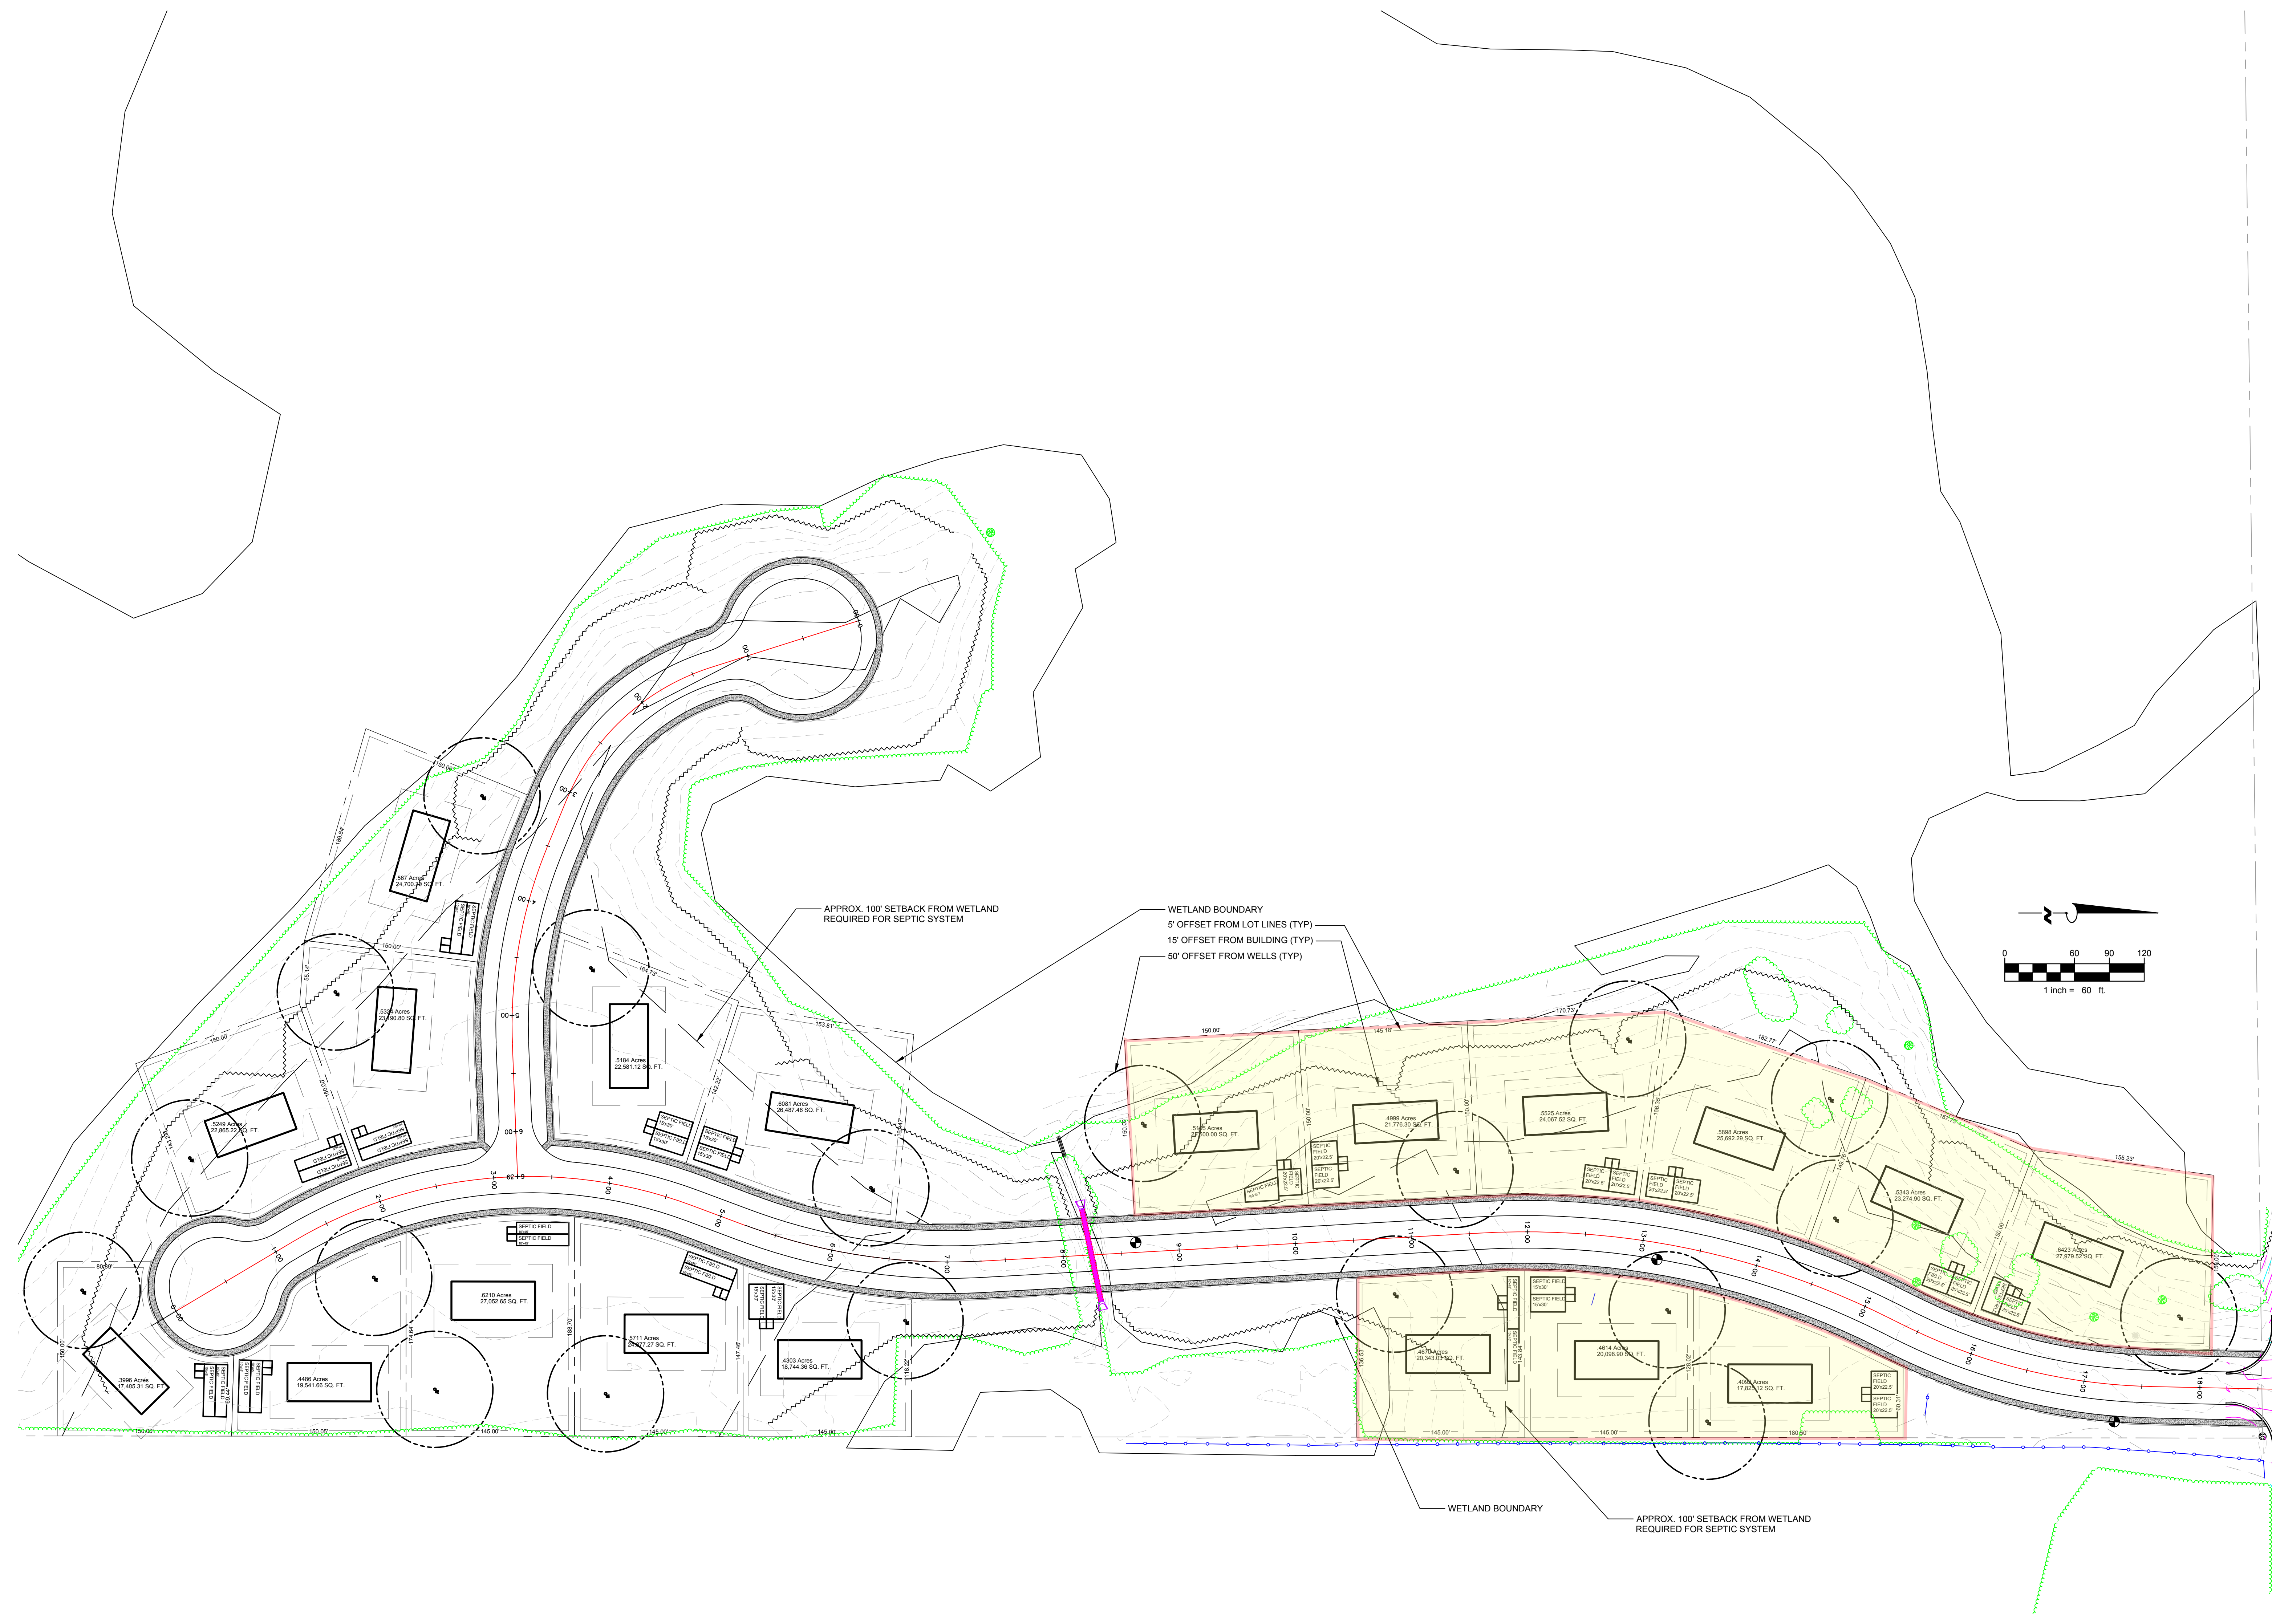

APPROX. 100' SETBACK FROM WETLAND  
REQUIRED FOR SEPTIC SYSTEM

WETLAND BOUNDARY  
5' OFFSET FROM LOT LINES (TYP)  
15' OFFSET FROM BUILDING (TYP)  
50' OFFSET FROM WELLS (TYP)

WETLAND BOUNDARY

APPROX. 100' SETBACK FROM WETLAND  
REQUIRED FOR SEPTIC SYSTEM

00 PRELIMINARY - NOT FOR  
CONSTRUCTION

**REVISIONS**

THE REPRODUCTION, COPYING OR OTHER  
USE OF THIS DRAWING WITHOUT WRITTEN  
CONSENT IS PROHIBITED.  
© 2021 WIGHTMAN & ASSOCIATES, INC.

DATE: 5/27/2021  
SCALE: 1" = 60'

JOB No.